



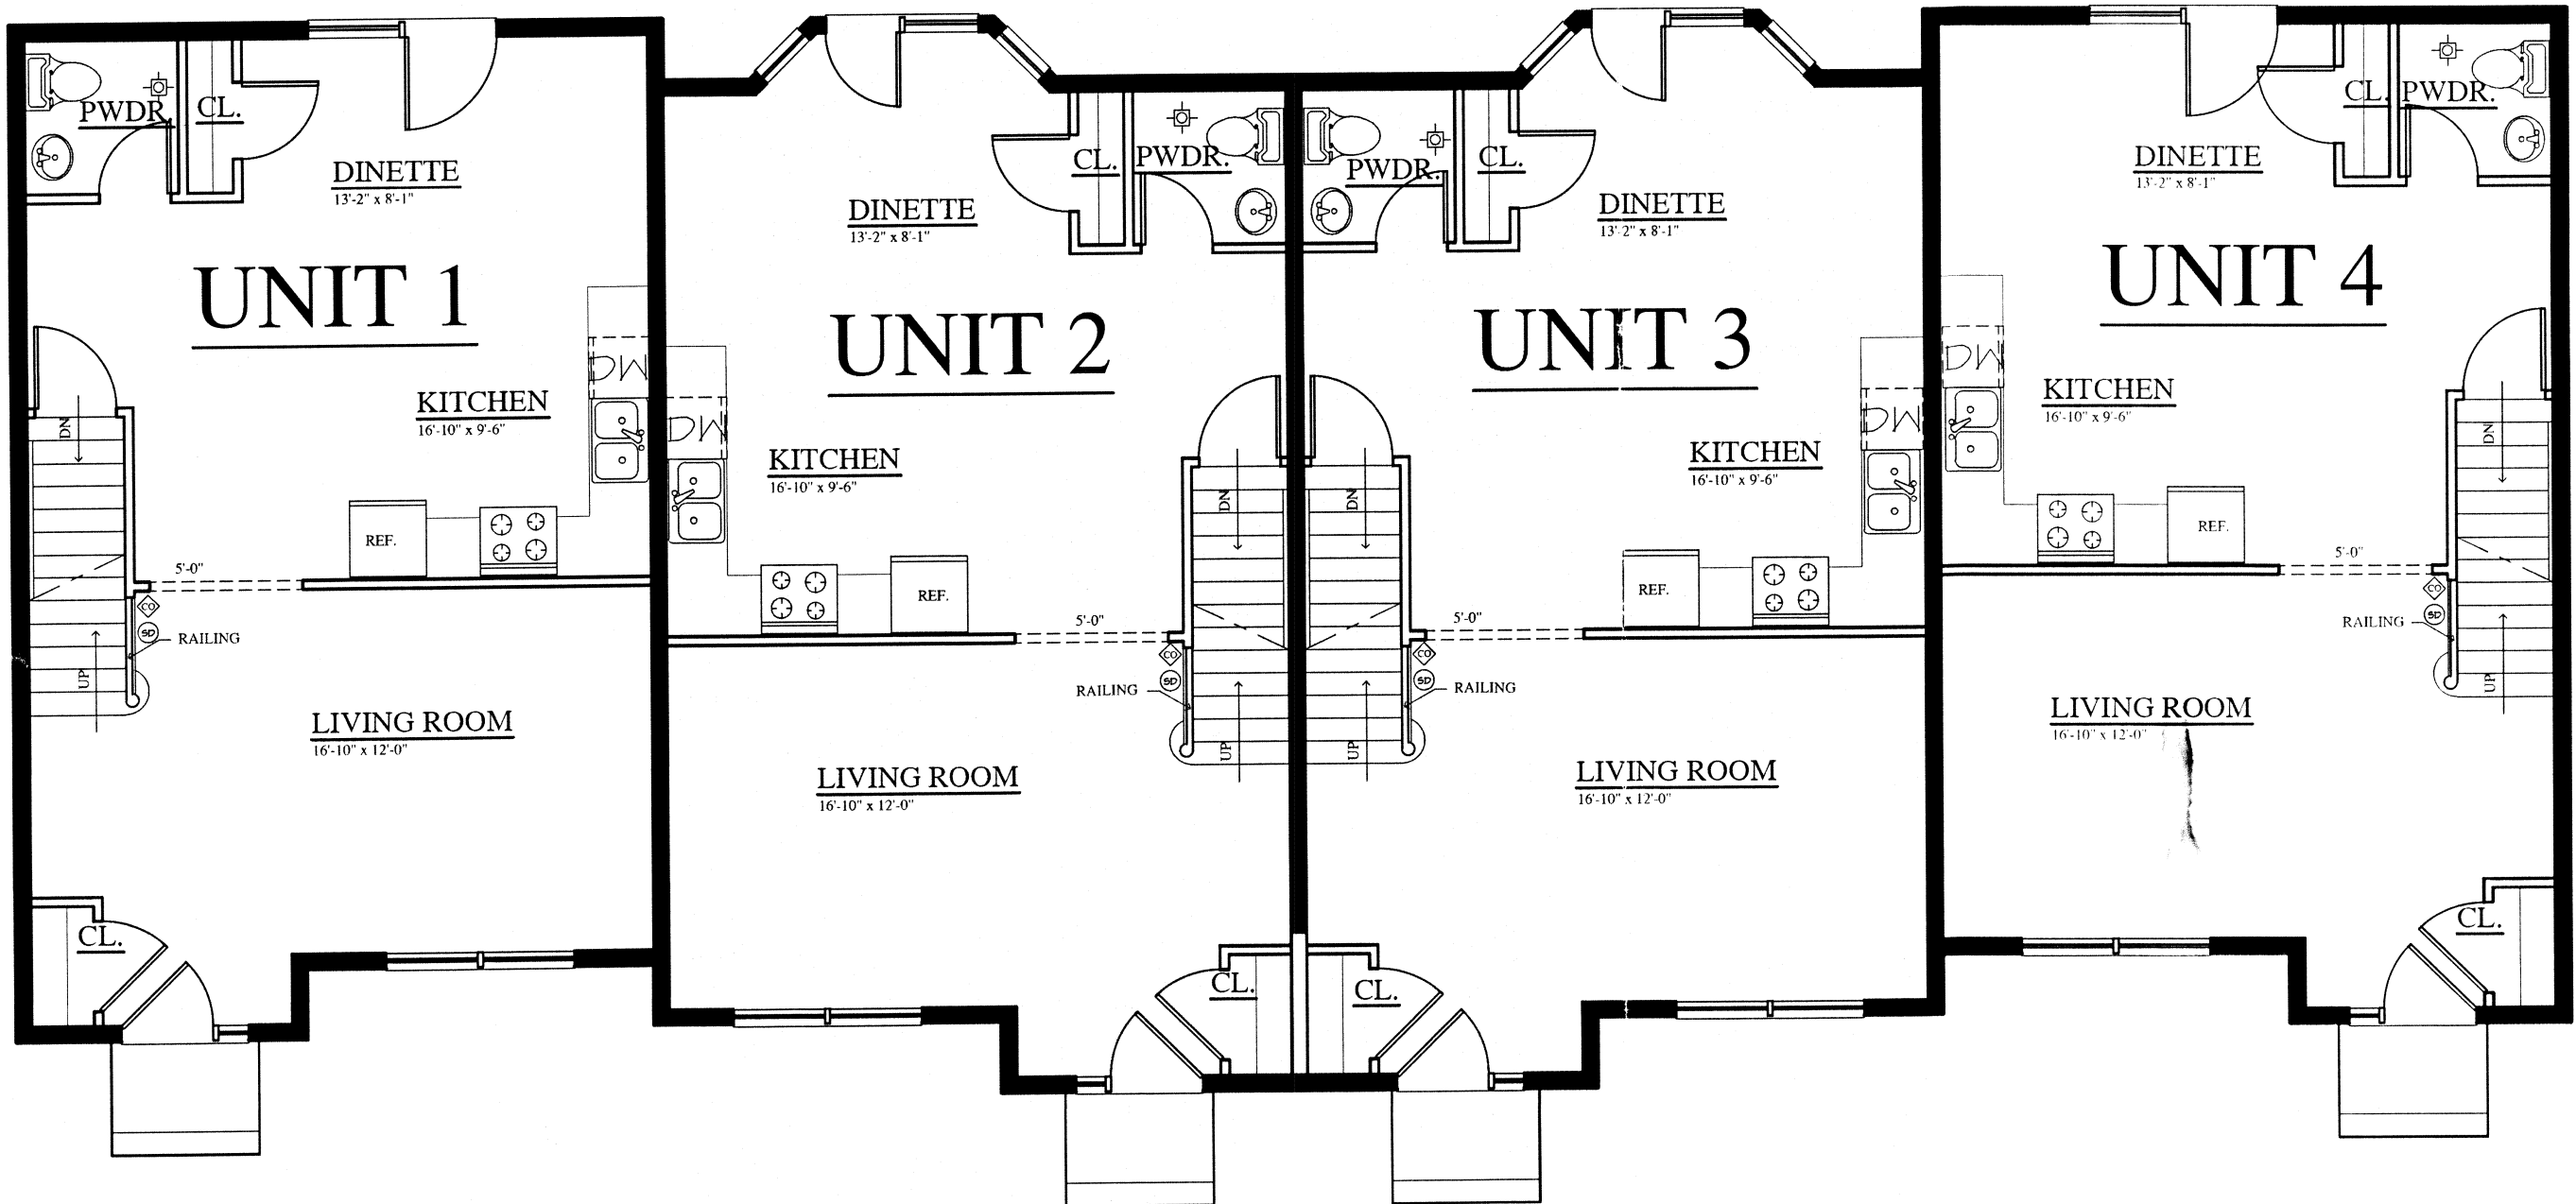

FIRST FLOOR PLAN

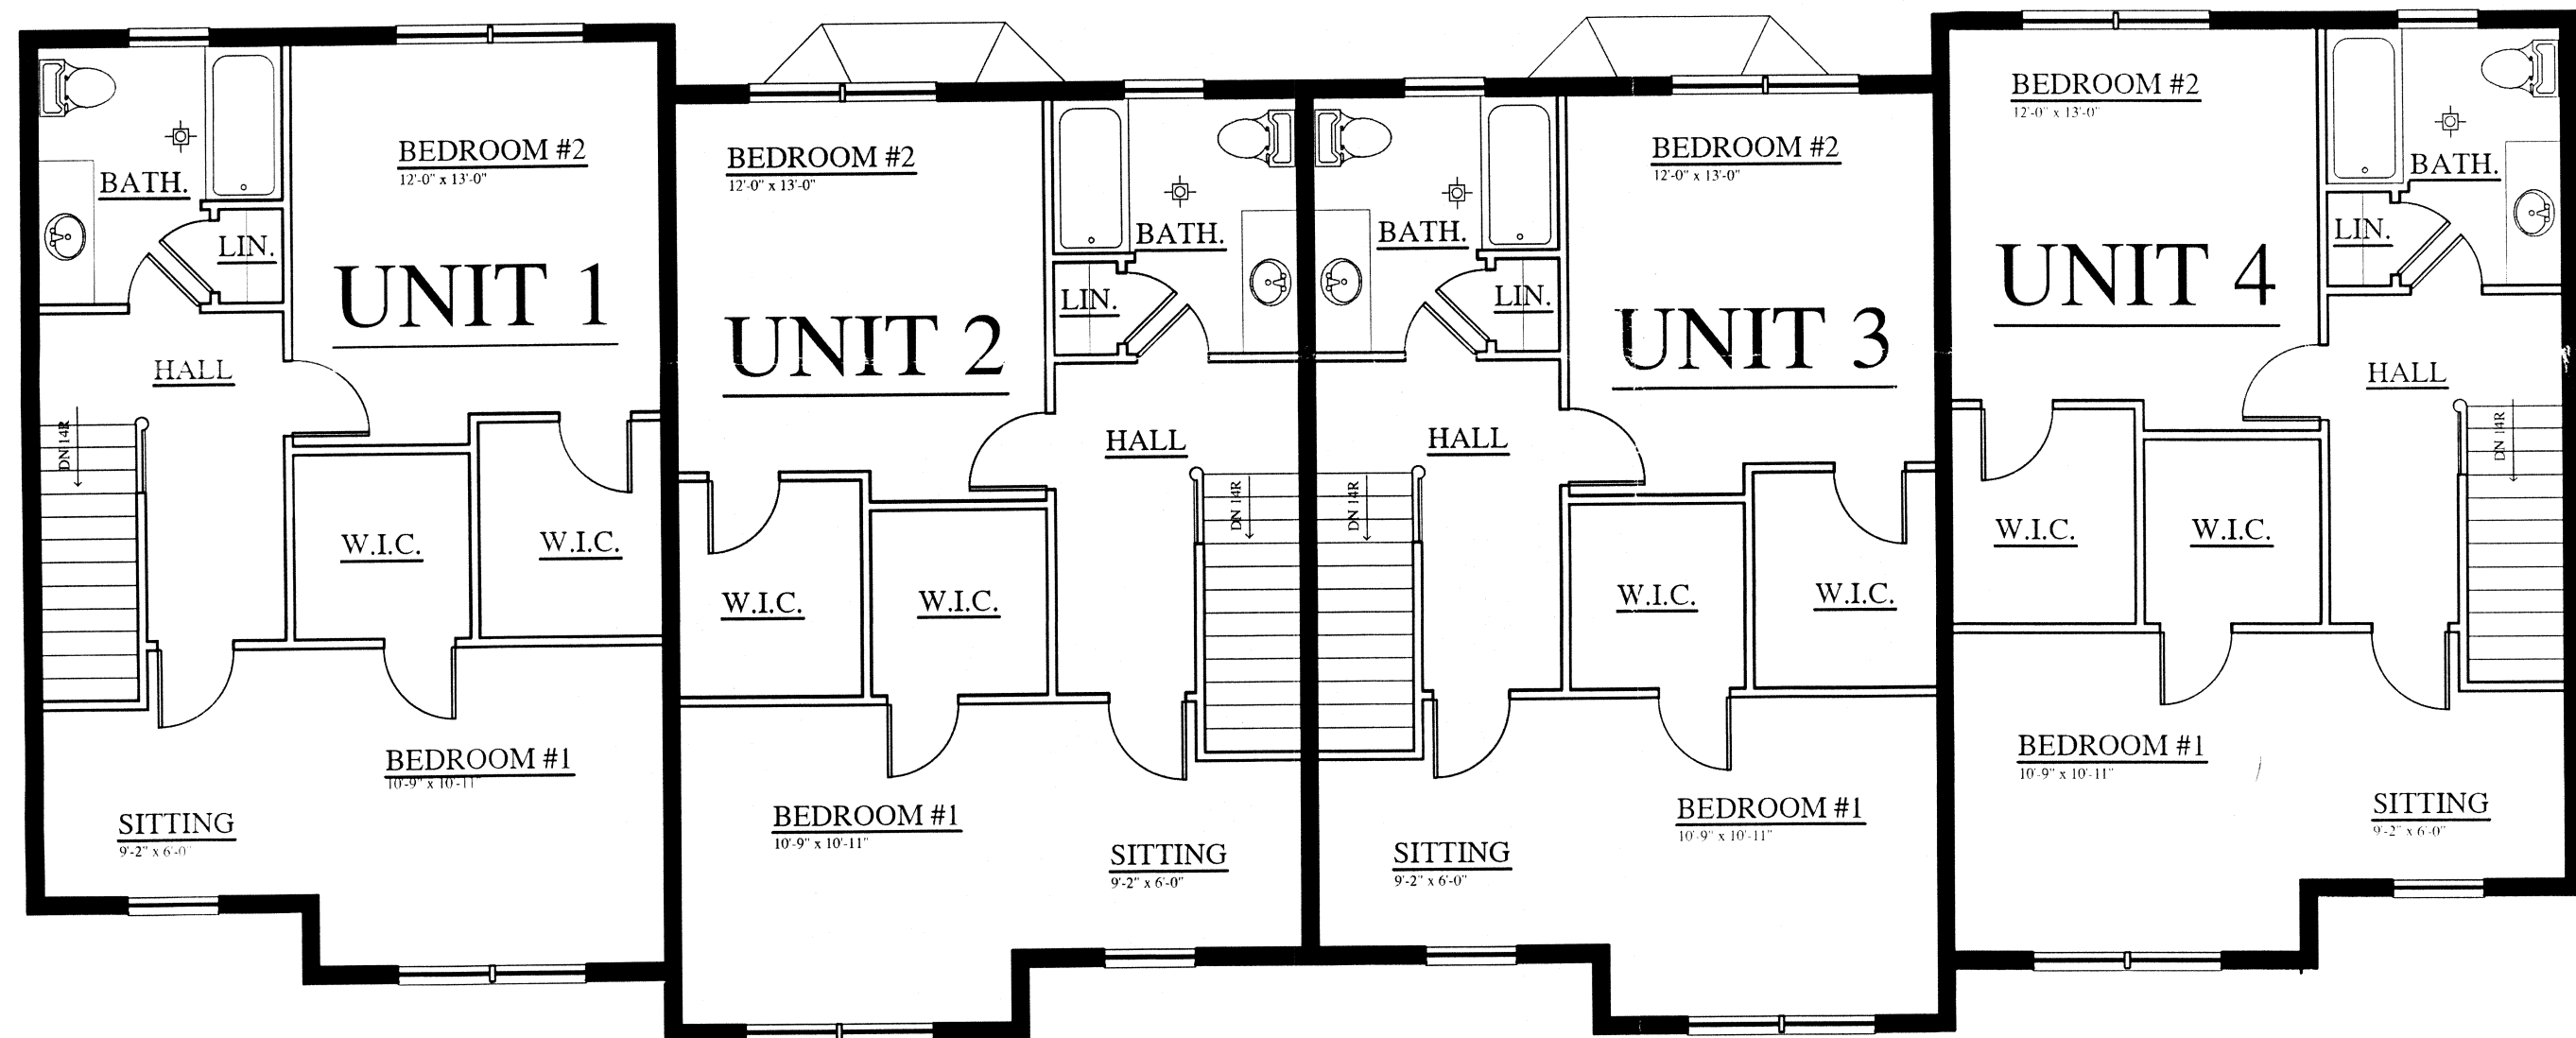

SECOND FLOOR PLAN



FRONT ELEVATION

REVISIONS

PH- (716)667-1436
FAX- (716)667-0163
dmarchitects@gmail.com



FLOOR PLANS & FRONT ELEVATION

NEW TOWNHOUSE for:
SEAN HANLEY, JR.
1290 CENTER ROAD
WEST SENECA, NEW YORK



DATE: 1/27/2015
SCALE: AS NOTED
DRAWN: SCG
CHECKED: DKM

A-1

SHEET NUMBER