


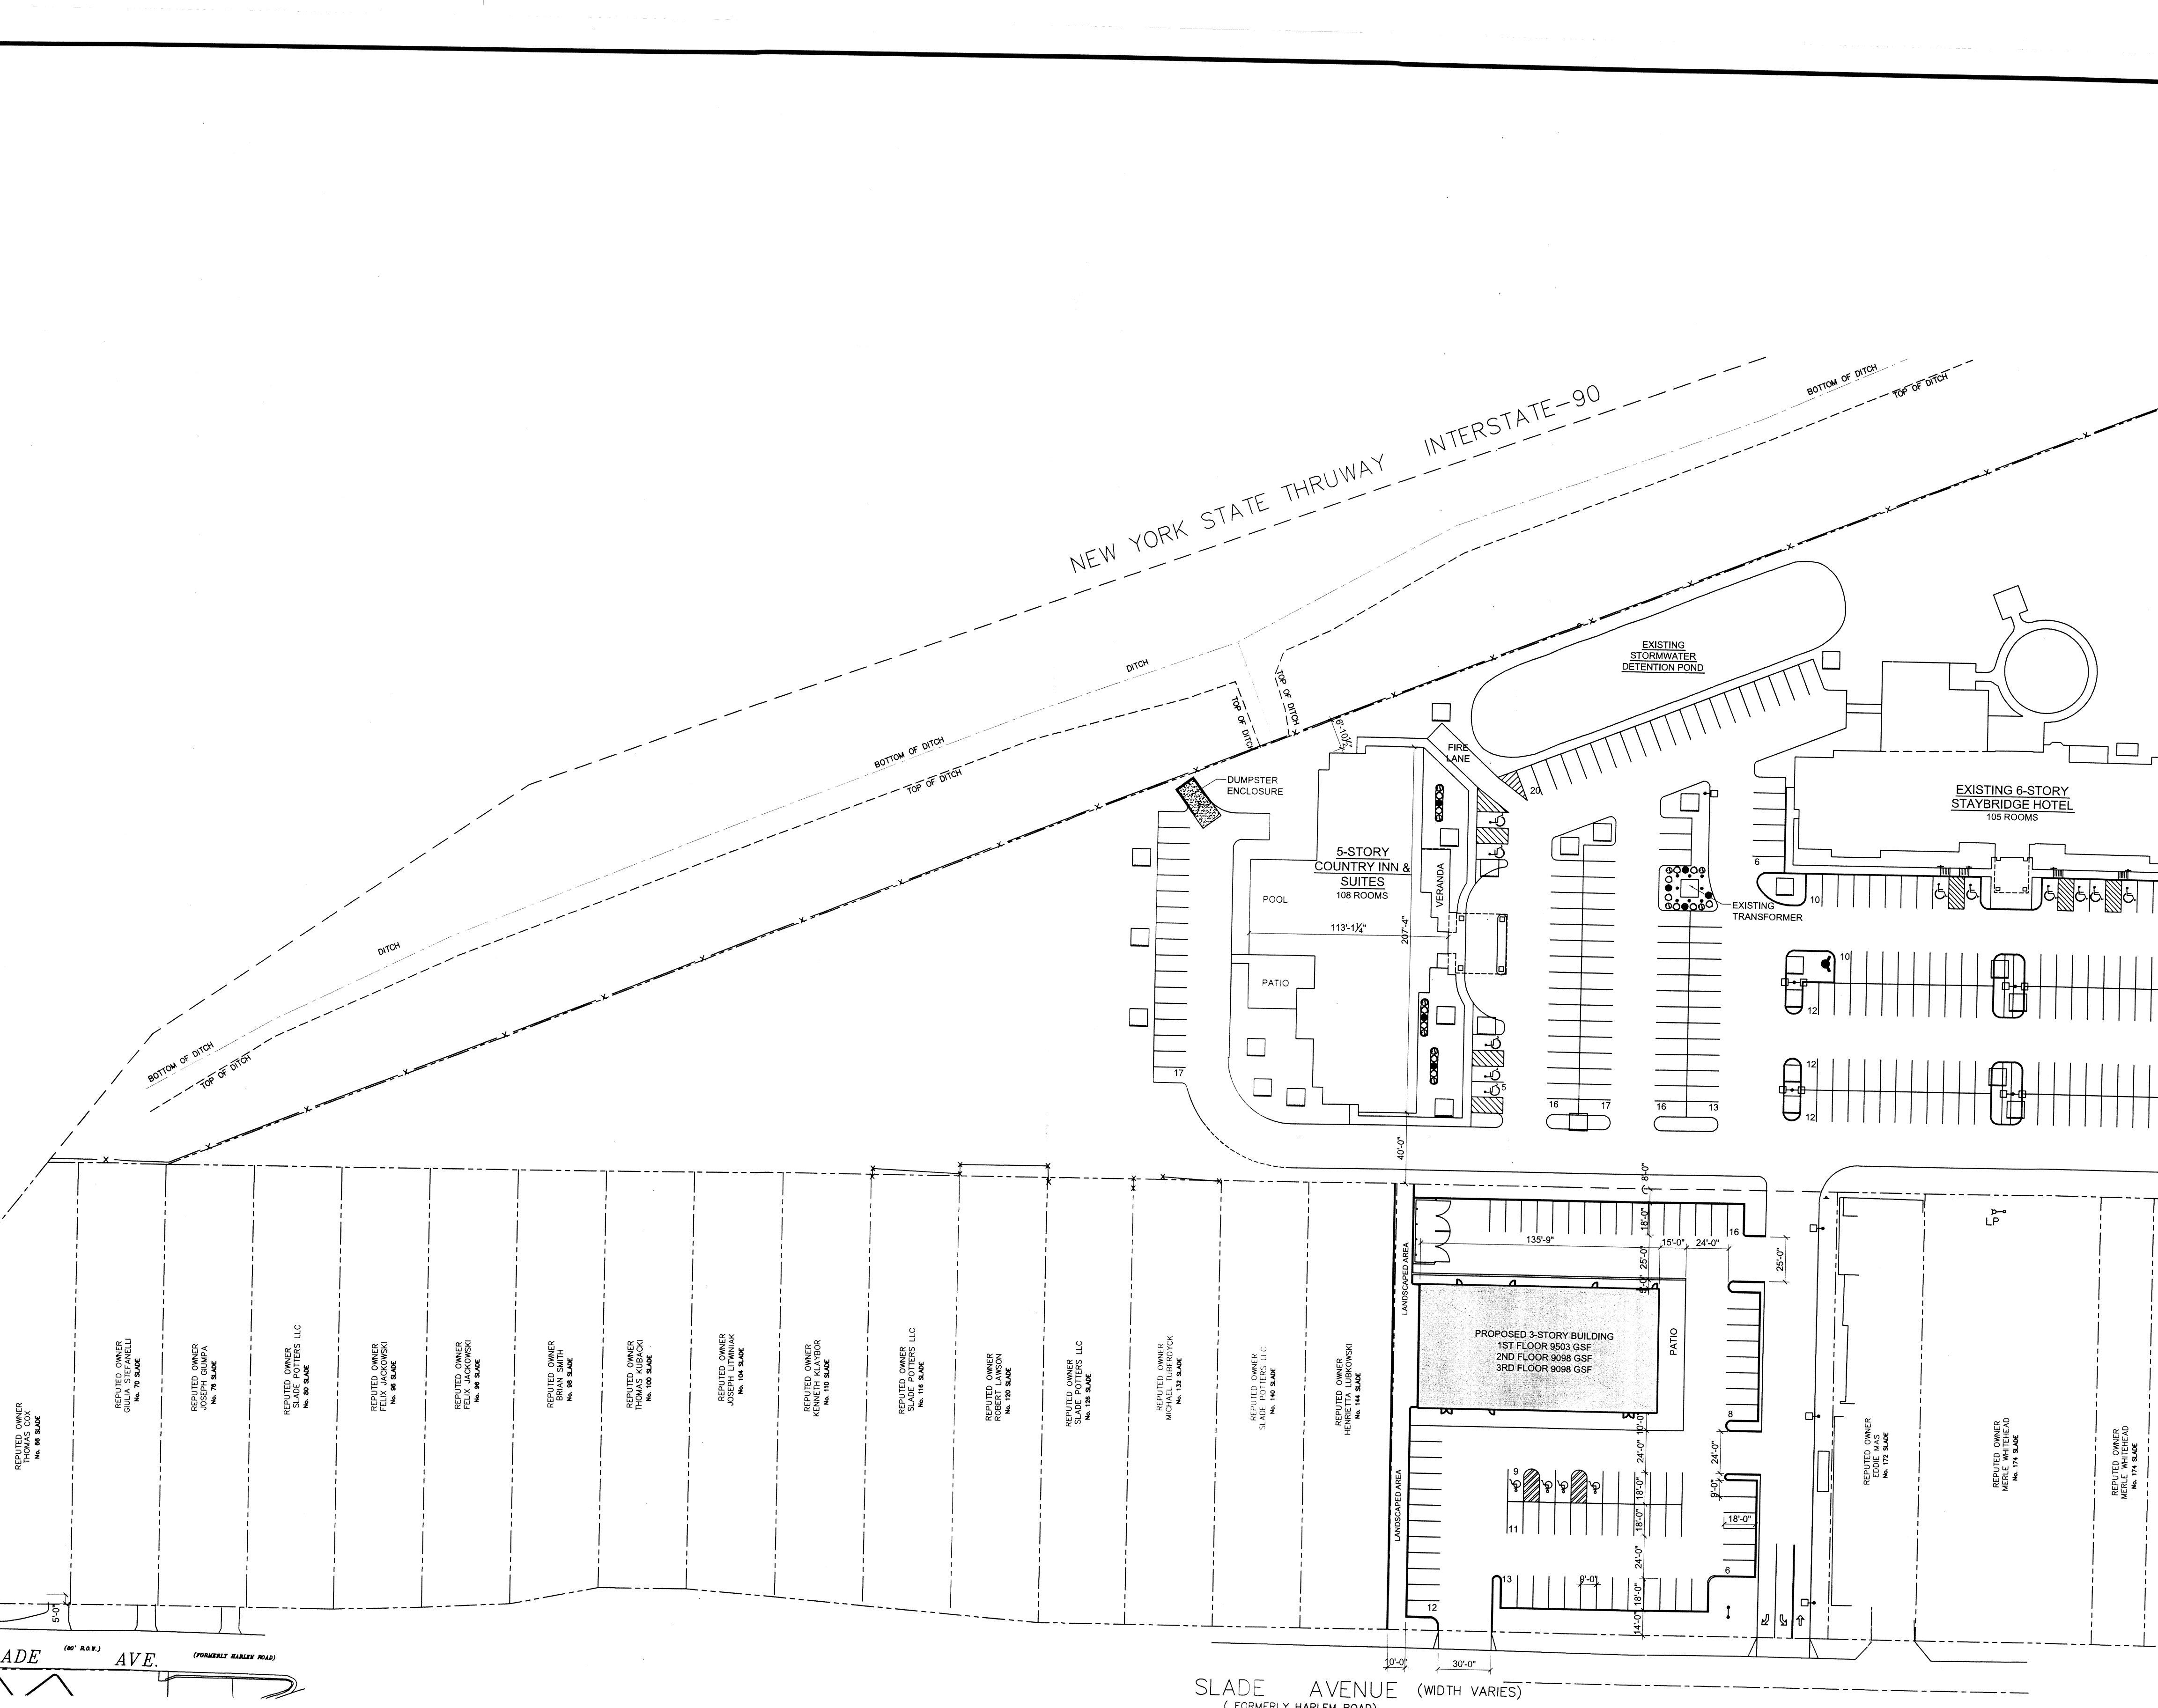

PROPOSED SITE PLAN
SCALE: 1"=50'-0"