

SITE NOTES:


- SEE SHEET 1 FOR ADDITIONAL BASEMAP INFORMATION.
- EXISTING BURIED WATER LINE FOR SITE OPERATIONS WATER. METERED AT HYDRANT.
- EXISTING SITE LIGHTING CONSISTS OF A SINGLE POLE MOUNTED LIGHT LOCATED ADJACENT TO THE EXISTING OFFICE BUILDING. TEMPORARY LIGHT PLANTS MAY BE UTILIZED DURING PERMITTED HOURS OF OPERATION AS NEEDED.
- EASTERN SCREENING BERM INSTALLED FOR VISUAL SCREENING AND NOISE ATTENUATION.

NOTES:

- SITE ENTRANCE GATE
- OFFICE BUILDING
- PARKING
- EQUIPMENT STORAGE
- MATERIAL PROCESSING AREA
- PROCESSED MATERIAL STORAGE AREA
- GRAVEL DRIVE
- SCREENING BERM
- VEGETATIVE SCREENING
- EXISTING WOODED AREA

LEGEND:


- PROPERTY LINE
- LIMIT OF FACILITY OPERATIONS (SPECIAL USE PERMIT)
- EXISTING CONTOUR LINE
- TREE LINE LIMIT
- OVERHEAD ELECTRIC LINE
- WATER LINE
- DRAINAGE SWALE CENTERLINE
- UTILITY POLE
- GAS LINE MARKER
- SEWER MANHOLE
- FIRE HYDRANT
- FOUND IRON STAKE
- EXISTING STRUCTURE
- FEDERAL WETLAND
- CONIFEROUS TREE
- DECIDUOUS TREE
- SURFACE WATER FLOW
- CHANNEL SLOPE INDICATOR

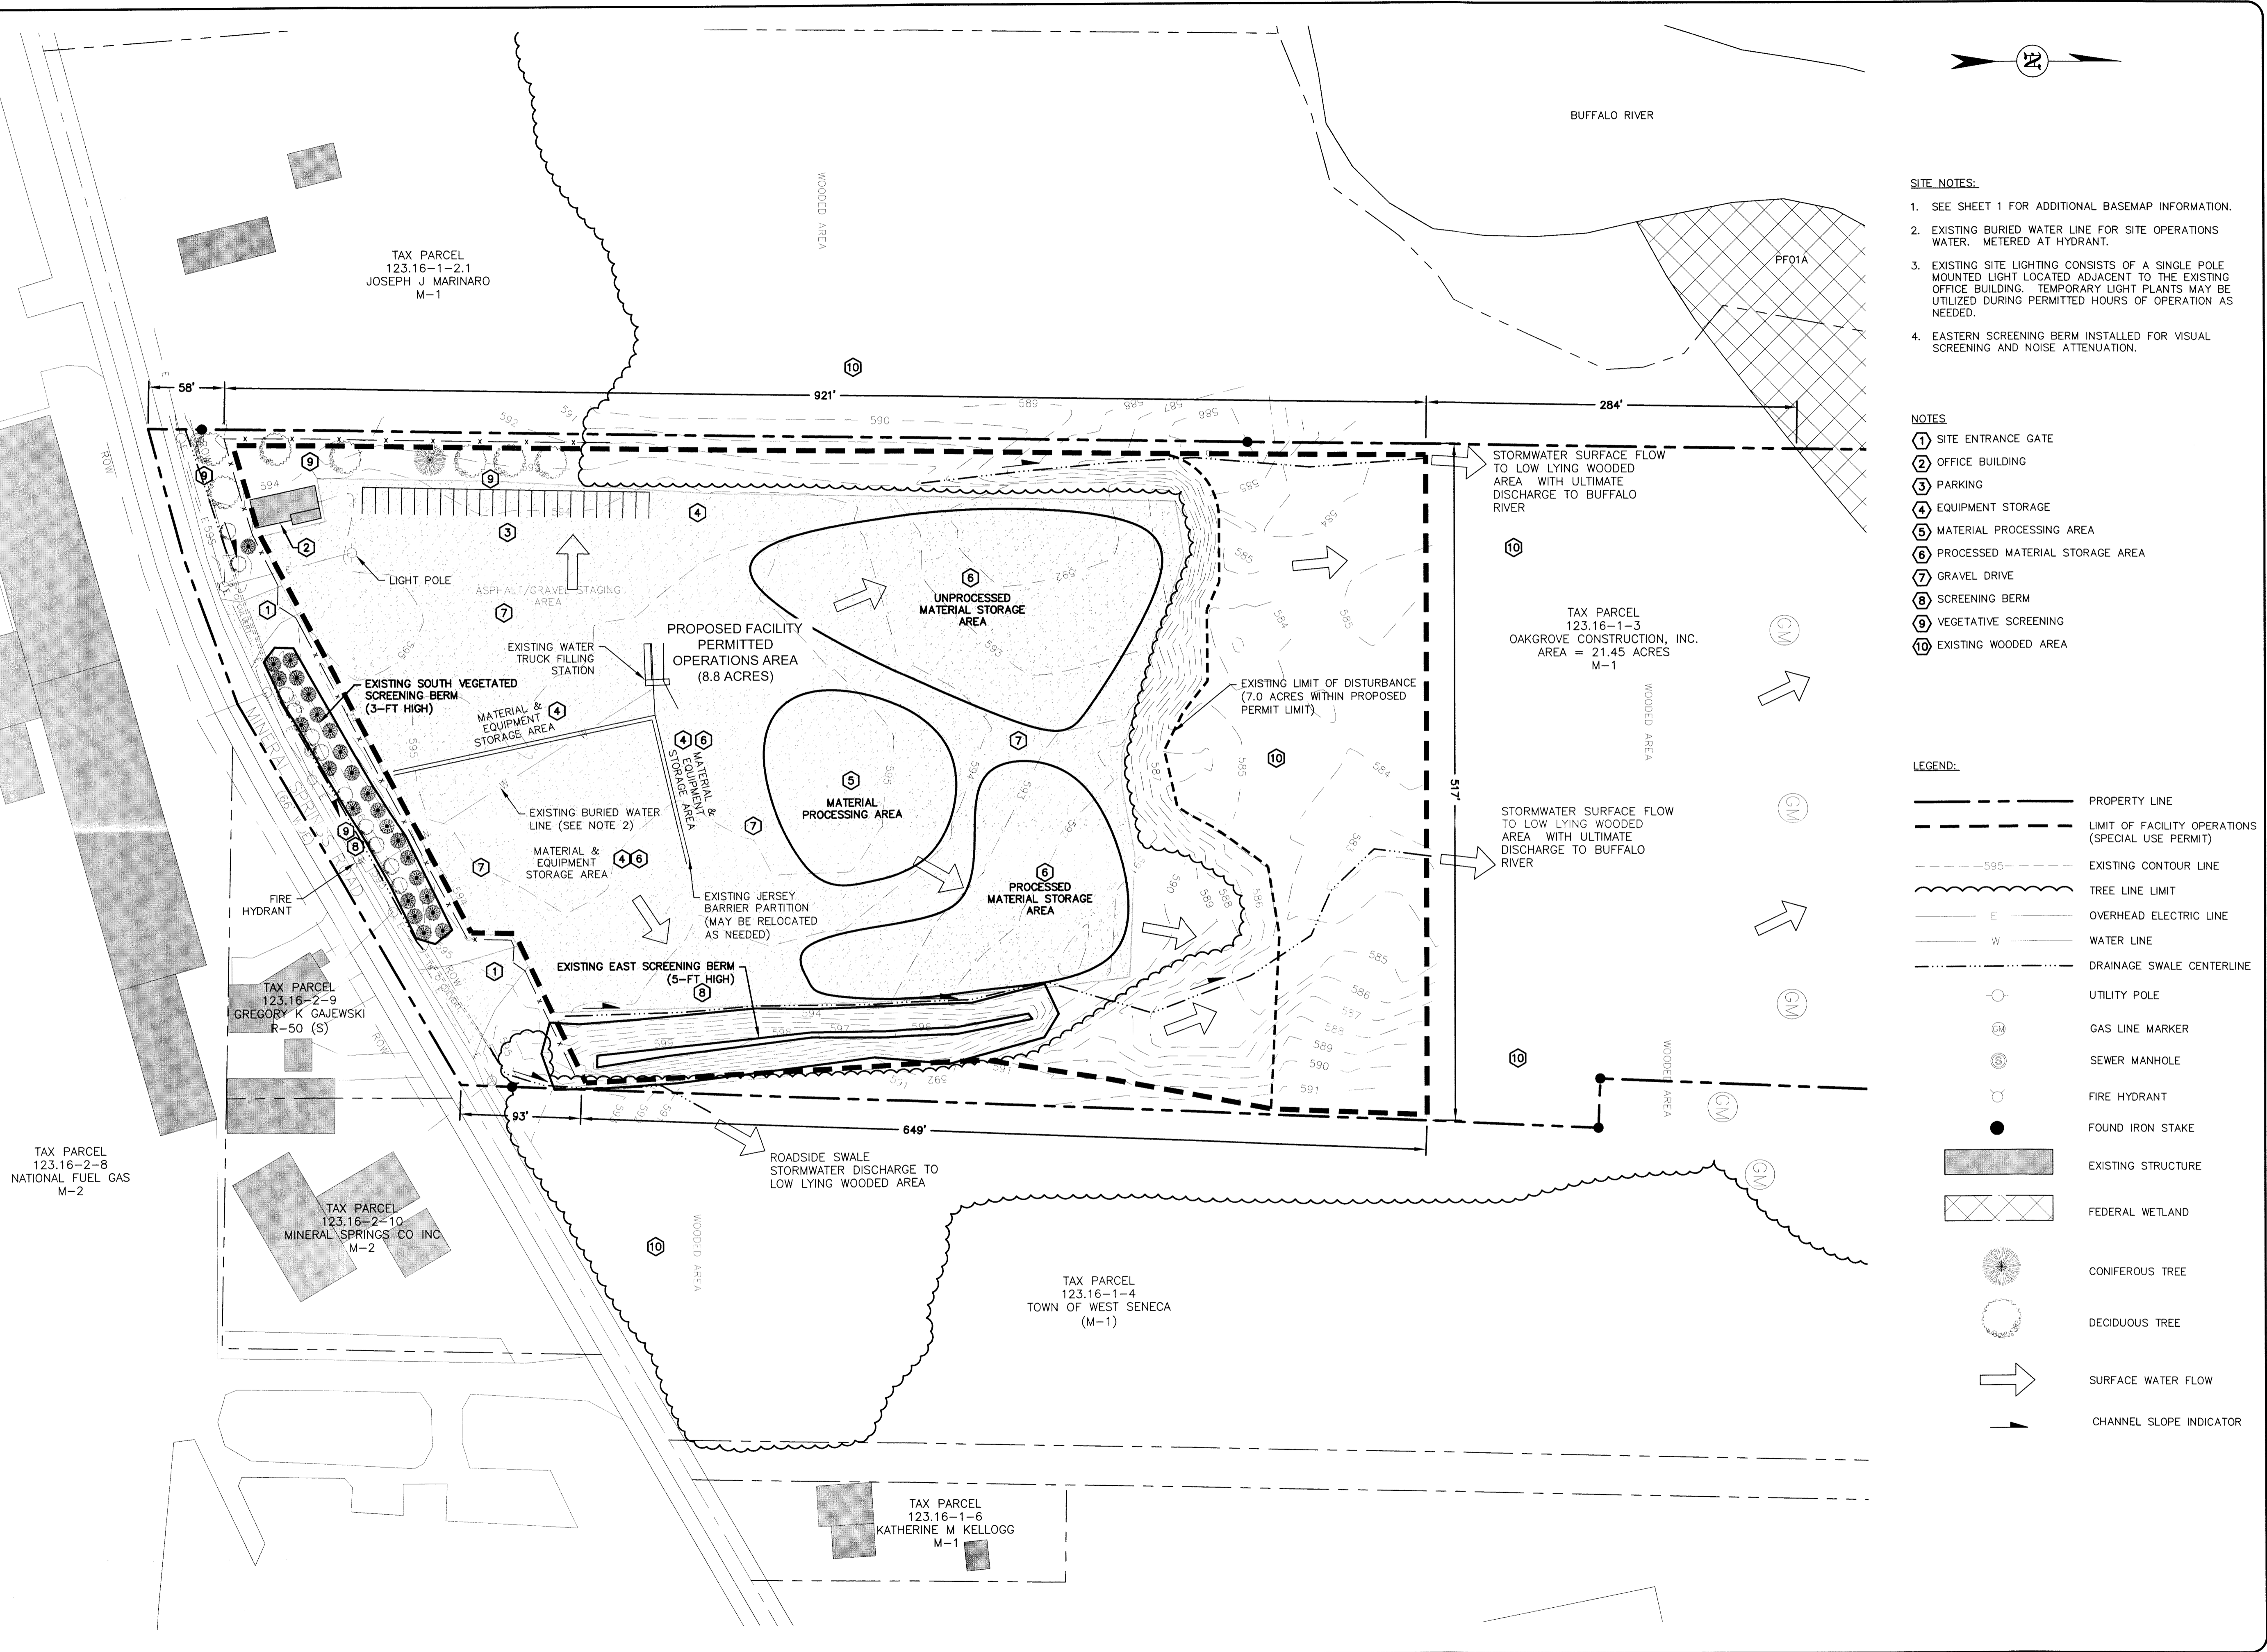

IT IS A VIOLATION OF THE STATE EDUCATION LAW SECTION 7209 FOR ANY PERSON WHO IS ACTING UNDER A LICENSE OR PROFESSIONAL OR LAND SURVEYING OR ANY OTHER PROFESSIONAL LICENSE TO REPRODUCE OR TRANSMIT THIS DOCUMENT IN ANY MANNER WITHOUT THE WRITTEN PERMISSION OF THE ENGINEER OF RECORD.

NO.	DATE	BY	REVISION

EnScape
 Environme
 661 MAIN ST
 NIAGARA FALLS
 NIAGARA FALLS
 PHONE (716) 281-1111
 FAX (716) 281-1112

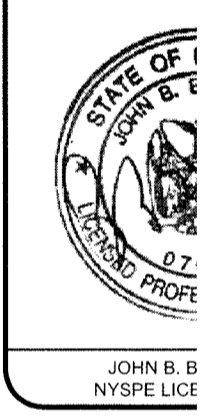

CLIENT: OAKGROVE CONSTRUCTION



SITE: 422 MINERAL SPRINGS RD
 TOWN OF WEST SENECA
 COUNTY OF WEST SENECA
 STATE OF NEW YORK

PROJECT: SITE PLAN PERMIT A

TITLE: SITE PLAN

ISSUE: REVISION

DESIGNER: KFP

PROJECT NO: 16-0052

GRAPHIC SCALE: 0' = 1" = 10'

FILE: 16-0052-001-SI
 REV NO: 0