

HASSAN MOHAMMAD

1150 SHERIDAN DRIVE
TONAWANDA, NY 14150

PROJECT:
**GAS STATION
CONVENIENCE
STORE**
2566 SENECA STREET
BUFFALO, NY 14224

PROJECT No. 2014.51

NOTES:

PROJECT ARCHITECT:

TOMMASO BRIATICO ARCHITECTS
ARCHITECTURE • PLANNING • DESIGN
120 W. Topper Street Buffalo NY 14201
716-655-9131 t 716-649-0683 f
tbriatico@tb-arch.com www.tb-arch.com

SHEET TITLE:

**PROPOSED
SITE PLAN**


SCALE: AS SHOWN

SHEET No.

DATE: 09.22.14

DRAWN BY: ARL

A-05

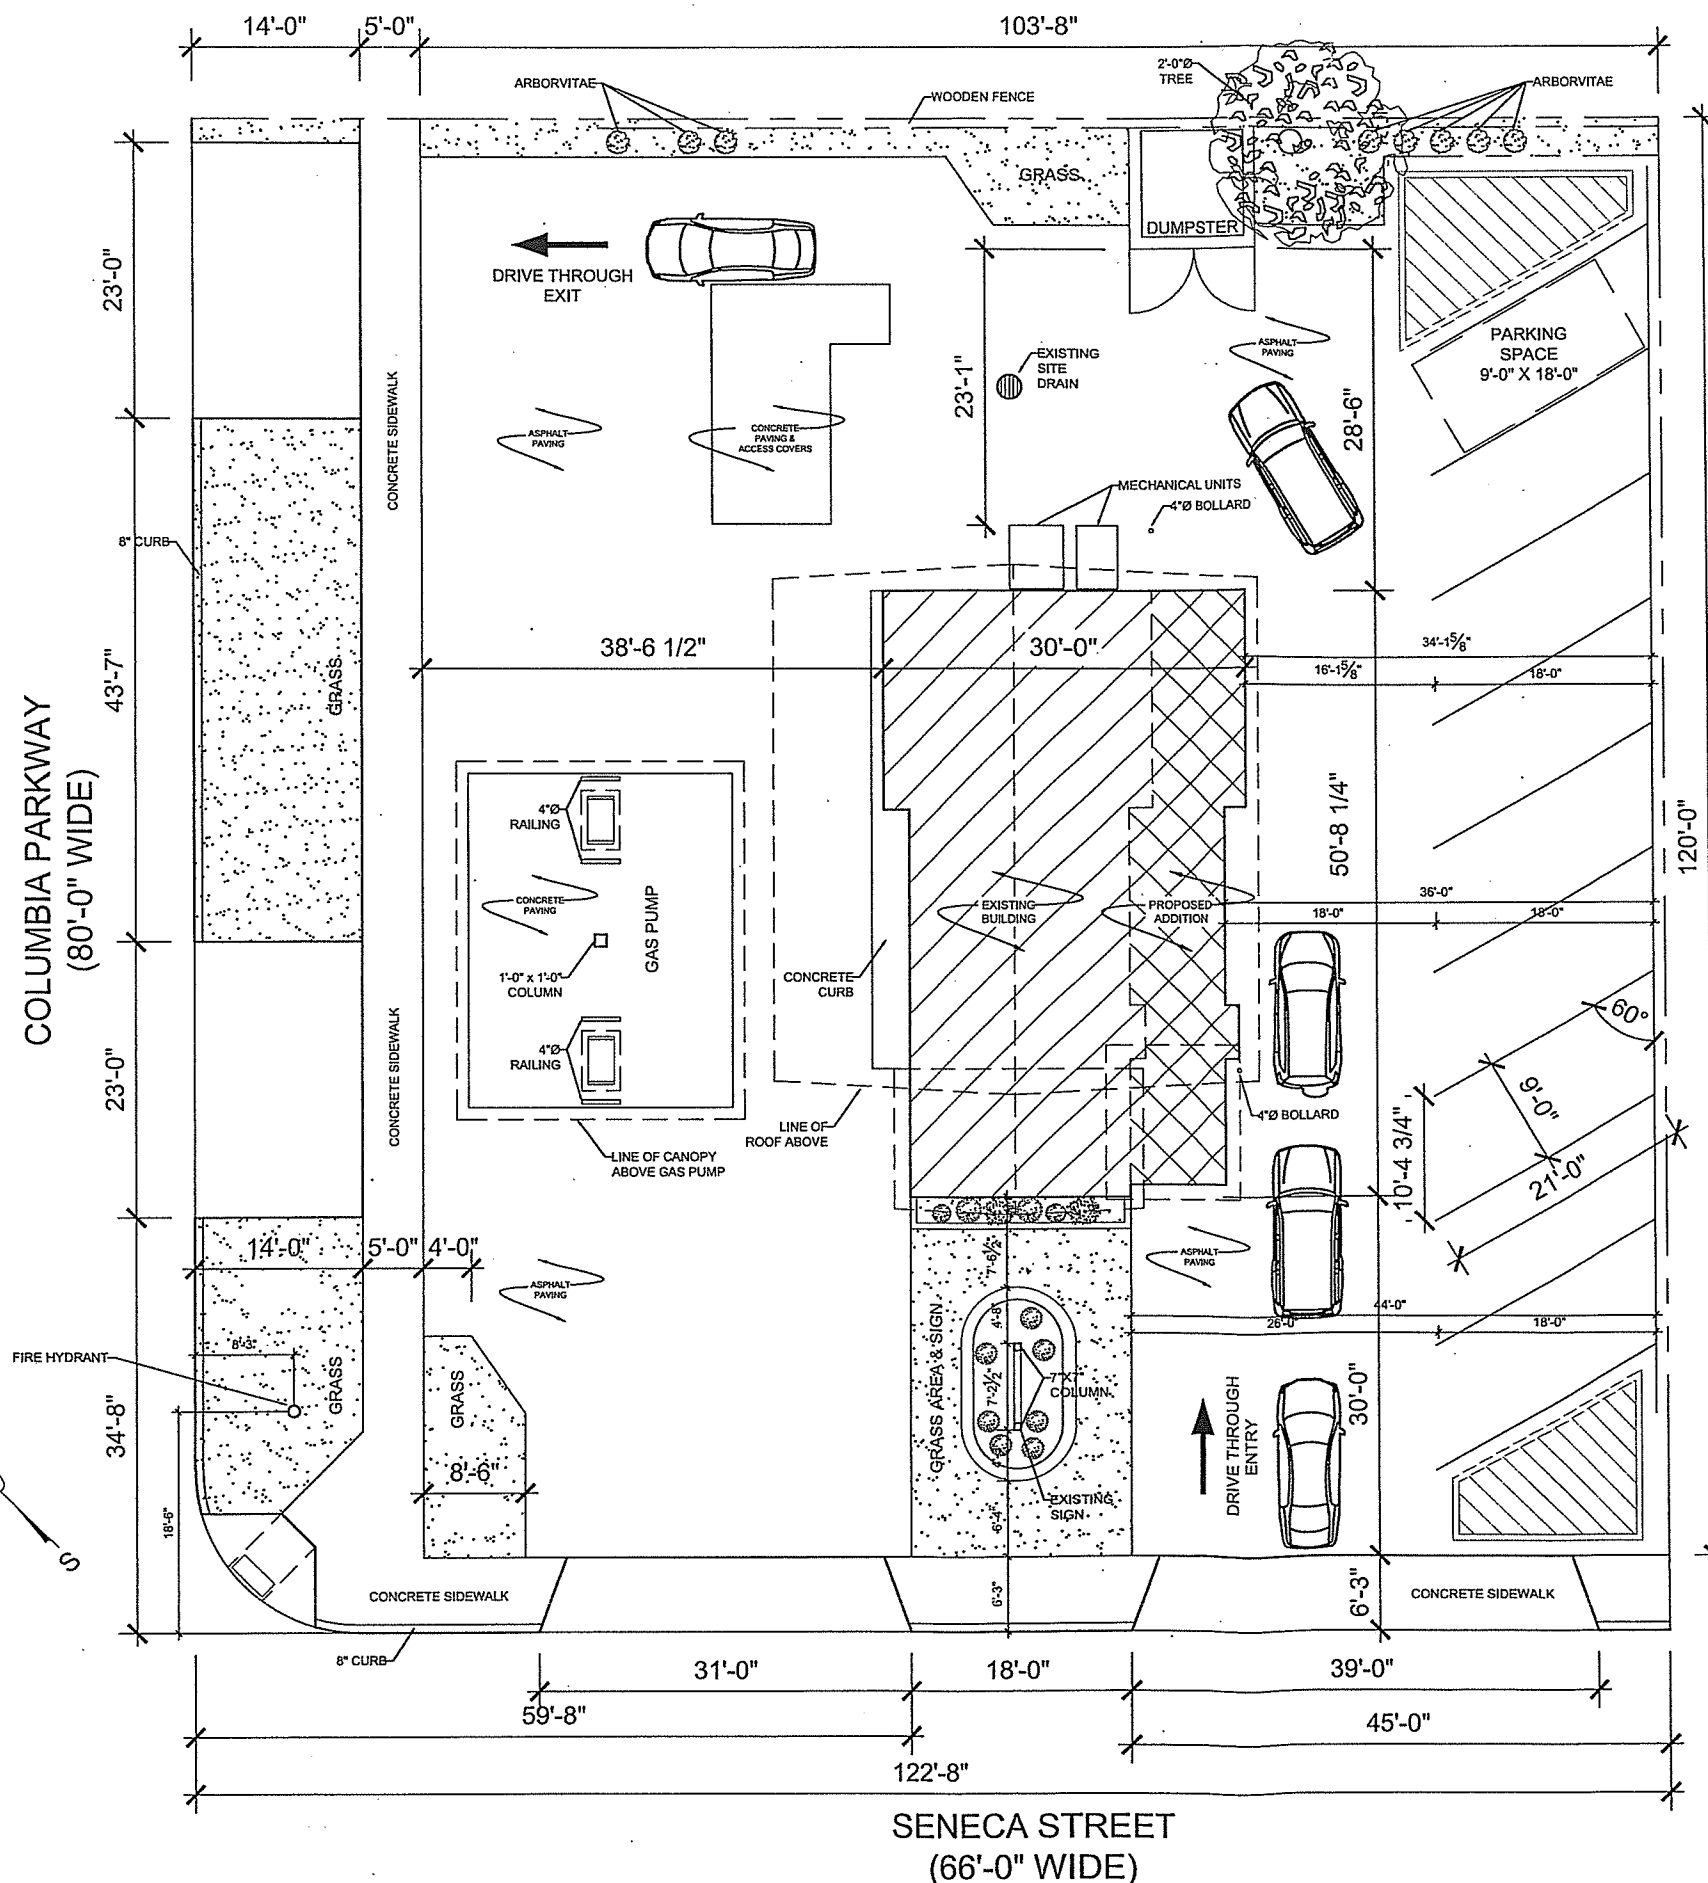

COLUMBIA PARKWAY
(80'-0" WIDE)

SENECA STREET
(66'-0" WIDE)

1 PROPOSED SITE PLAN
SCALE: 1/16" = 1'-0"