




1 WEST ELEVATION
SCALE: 1/4" = 1'-0"

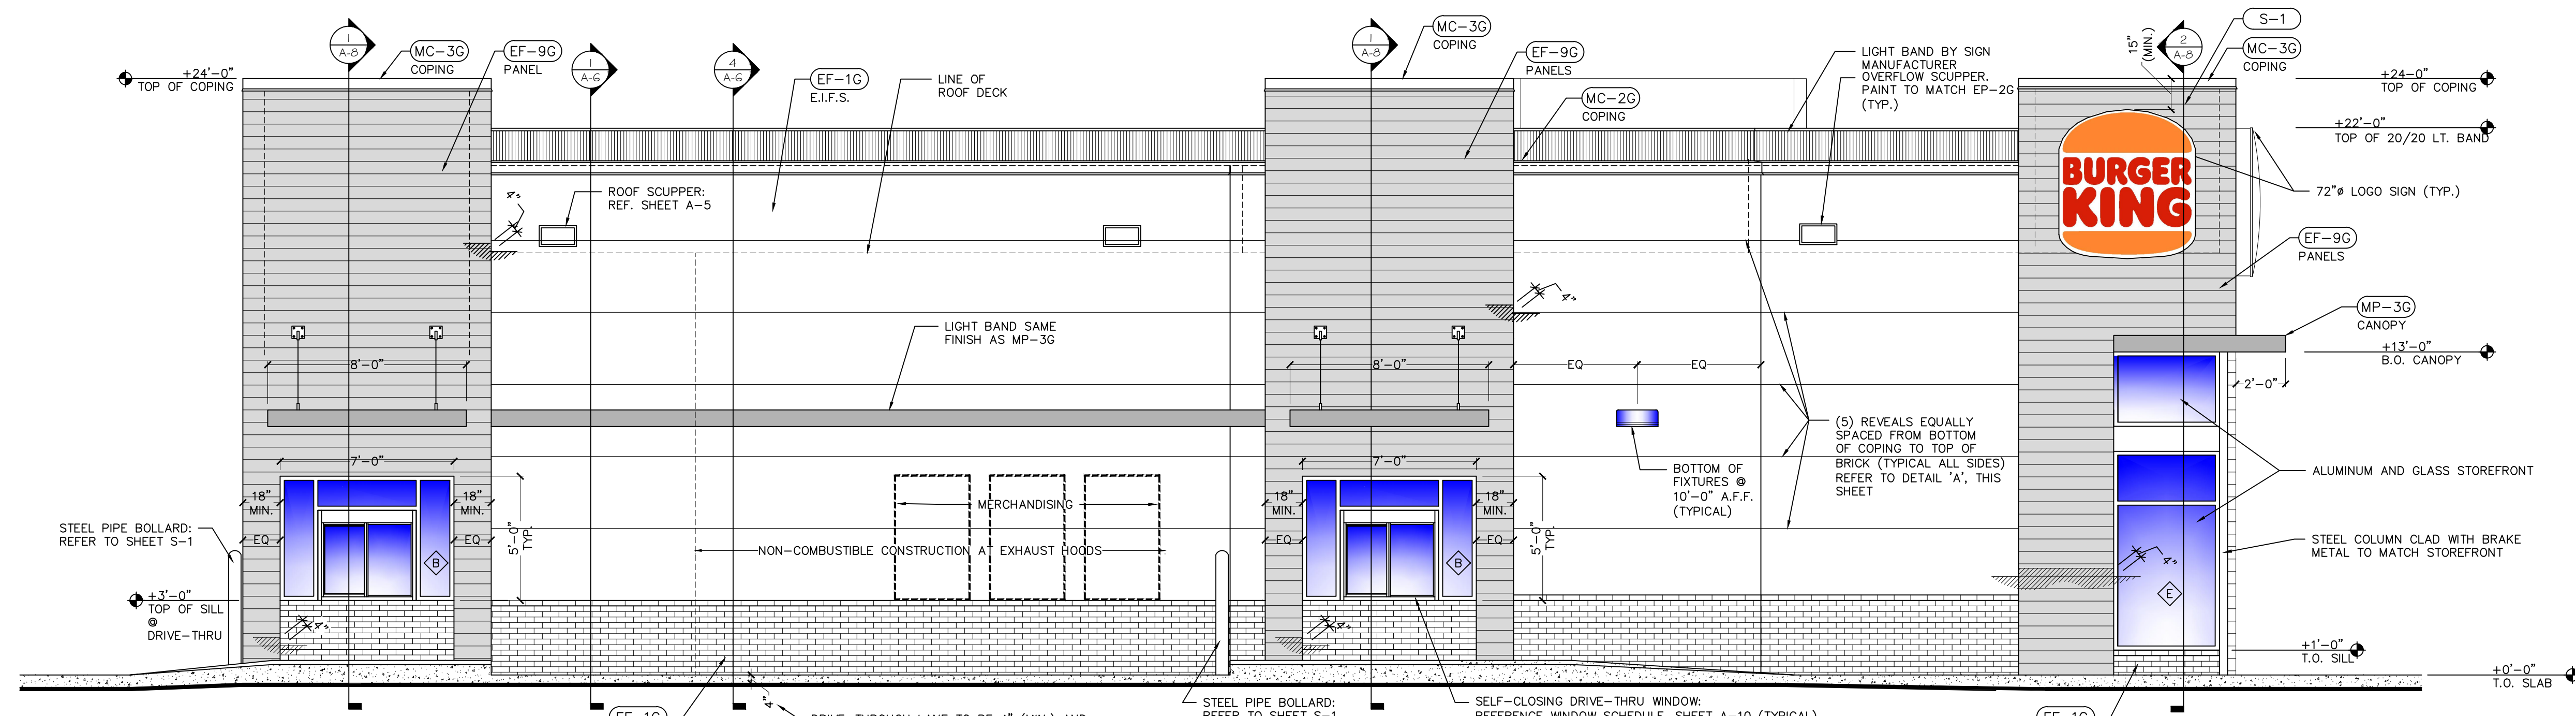

2 EAST ELEVATION
SCALE: 1/4" = 1'-0"

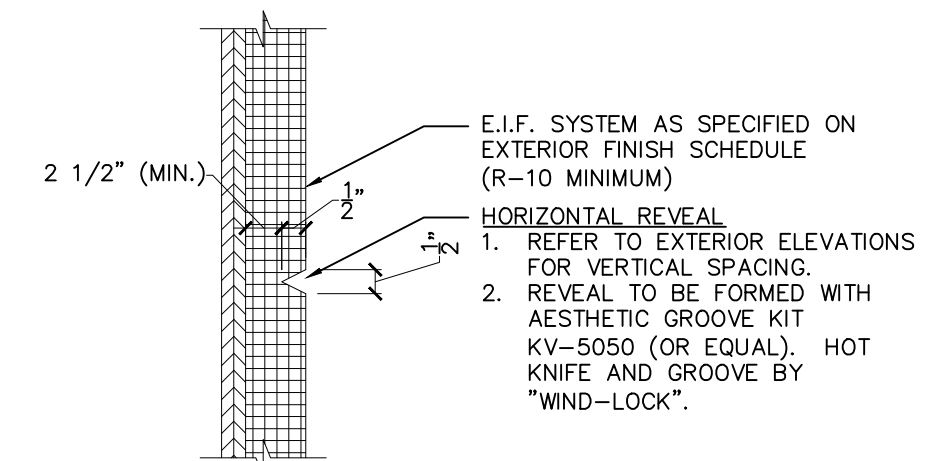

BUILDING HORIZ. REVEALS - E.I.F.S.
SCALE: 3" = 1'-0"

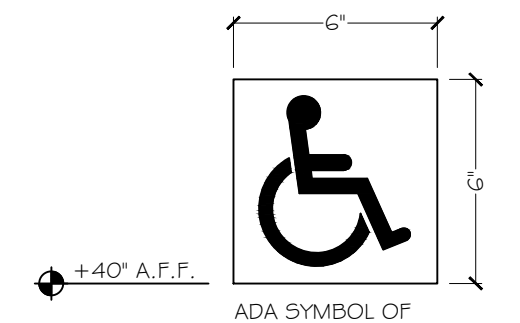

WINDOW DECAL
SCALE: NONE

DATE: _____
REVISION: _____
CHECKED BY: _____
DRAWN BY: _____
NO. DATE: _____

BURGER KING CORP./AFFILIATE GROUP, LLC
PO BOX 217
LYNDONVILLE, NY 14098

Copyright © 2021
Drawing Attribution
This is a professional drawing created by APD Engineering Architecture. It is not to be used, copied, or reproduced in any form without the written permission of APD Engineering Architecture. The user of this drawing is responsible for obtaining all necessary permits and approvals from the appropriate authorities. The user of this drawing is also responsible for ensuring that the drawing is used in accordance with the applicable laws and regulations. The user of this drawing is also responsible for ensuring that the drawing is used in accordance with the applicable standards and specifications. The user of this drawing is also responsible for ensuring that the drawing is used in accordance with the applicable codes and regulations. The user of this drawing is also responsible for ensuring that the drawing is used in accordance with the applicable industry practices and standards. The user of this drawing is also responsible for ensuring that the drawing is used in accordance with the applicable best practices and standards. The user of this drawing is also responsible for ensuring that the drawing is used in accordance with the applicable state-of-the-art practices and standards. The user of this drawing is also responsible for ensuring that the drawing is used in accordance with the applicable cutting-edge practices and standards. The user of this drawing is also that the drawing is used in accordance with the applicable leading-edge practices and standards. The user of this drawing is also responsible for ensuring that the drawing is used in accordance with the applicable best-in-class practices and standards. The user of this drawing is also responsible for ensuring that the drawing is used in accordance with the applicable world-class practices and standards.

APD ENGINEERING ARCHITECTURE
615 Fishers Run, Victor, NY 14564
585.742.2222 - www.apd.com

PROJECT #: 21-0239
ROC-60 TALL 20/20 IMAGE: NOVEMBER 2018 DESIGN RELEASE
BURGER KING RESTAURANT
1997 & 2003 RIDGE ROAD
WEST SENeca, NY 14224
EXTERIOR ELEVATIONS

A-2a