
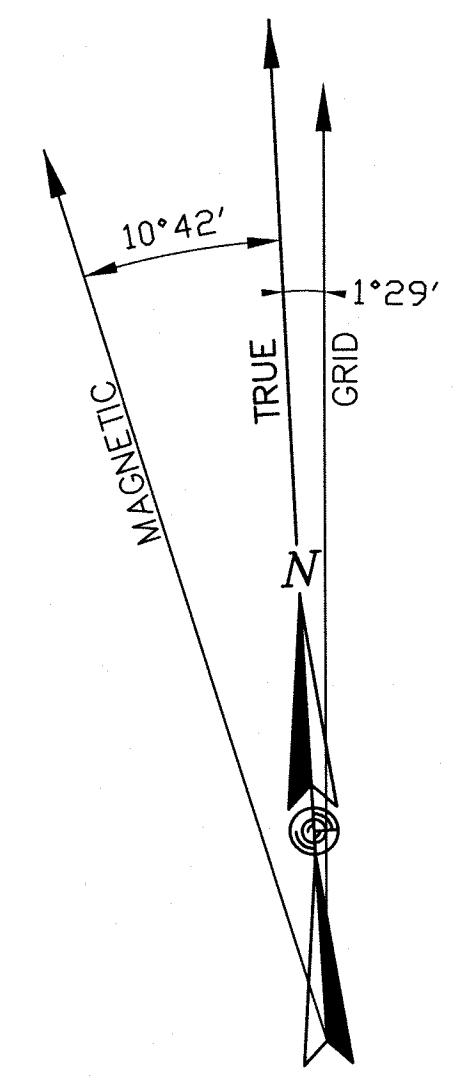


- SECTION/PARCEL BOUNDARY
- PROPOSED EASEMENT LINE
- MIN. BUILDING SETBACK
- CENTER LINE
- EXIST. EASEMENT LINE
- EXIST. RIGHT-OF-WAY LINE
- EXIST. EDGE OF PAVEMENT
- BARBED WIRE, STOCKADE, CHAIN LINK
- EXISTING BUILDING

ENLARGED SITE PLAN
SCALE: 1"=5' (22X34)
1"=10' (11X17)

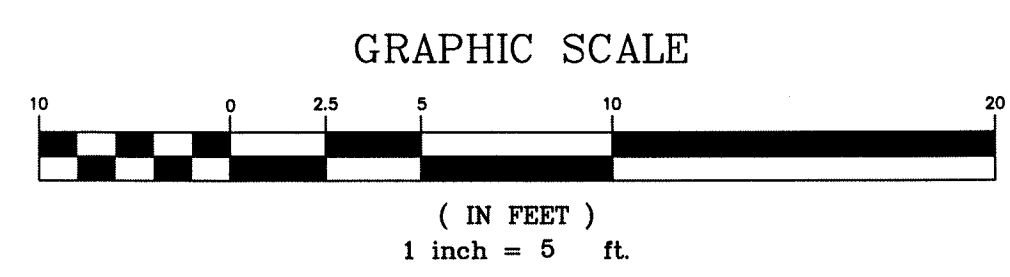

4915 AUBURN AVE. SUITE 200
BETHESDA, MD 20814

PHONE: 301-907-2484
FAX: 301-907-9021

CICG CARPENTER CONSULTING GROUP

DEVELOPMENT DESIGN

RESIDENTIAL | COMMERCIAL | WIRELESS | ENERGY

17 Industrial Street | Rochester, NY 14614

Office: 585-360-2733 | Fax: 585-360-2735

www.carpentercg.com

IT IS A VIOLATION OF LAW FOR ANY PERSON UNLESS THEY ARE ACTING UNDER THE DIRECTION OF A LICENSED PROFESSIONAL ENGINEER TO ALTER THIS DOCUMENT, UNLESS EXPLICITLY AGREED TO BY THE ENGINEER IN WRITING. THE ENGINEER DISCLAIMS ALL LIABILITY ASSOCIATED WITH THE REUSE, ALTERATION OR MODIFICATION OF THE CONTENTS HEREIN.

DESIGNED BY:	DATE:
DRB	12/7/15
APPROVED BY:	A&E PROJECT #:
DWC	13-B-298

PLAN REVISIONS	NO.	DATE	DESCRIPTION	BY	DRB	DRB	REVIS
	1.	1/14/16					
	0.	12/16/15					

01/22/2016

SITE NUMBER:	BUF-562C
SITE NAME:	WEST SENECA
SITE ADDRESS:	570 MINERAL SPRINGS ROAD WEST SENECA, NY 14224
SITE TYPE:	RAW LAND

SHEET TITLE:	ENLARGED SITE PLAN
DRAWING #:	C-2
REVISION:	1