


DRAWING REVISIONS	
ITEM	DESCRIPTION
DESIGNED BY: PAB	
DRAWN BY: DLS	
CHECKED BY:	
DATE: AUGUST 2015	
WARNING: THIS DOCUMENT IS THE PROPERTY OF WM SCHUTT & ASSOCIATES P.C. IT IS TO BE USED ONLY FOR THE PROJECT AND SITE SPECIFICALLY IDENTIFIED HEREIN. ANY REUSE OR DISTRIBUTION OF THIS DOCUMENT WITHOUT THE WRITTEN PERMISSION OF WM SCHUTT & ASSOCIATES P.C. IS STRICTLY PROHIBITED.	
WM SCHUTT & ASSOCIATES 37 CENTRAL AVE. LANCASTER, NY 14086-2143 PH. 716-683-5961 FAX 716-683-0169 WWW.WMSCHUTT.COM	
Tim Hortons 1371/1377 INDIAN CHURCH ROAD TOWN OF WEST SENECA - ERIE COUNTY - NEW YORK	
CONCEPT PLAN	
THIS SHEET ISSUED DECEMBER 30, 2015	
CP17	
DRAWING SCALE: 1"=20'	
WSA PROJECT NO. 15264	

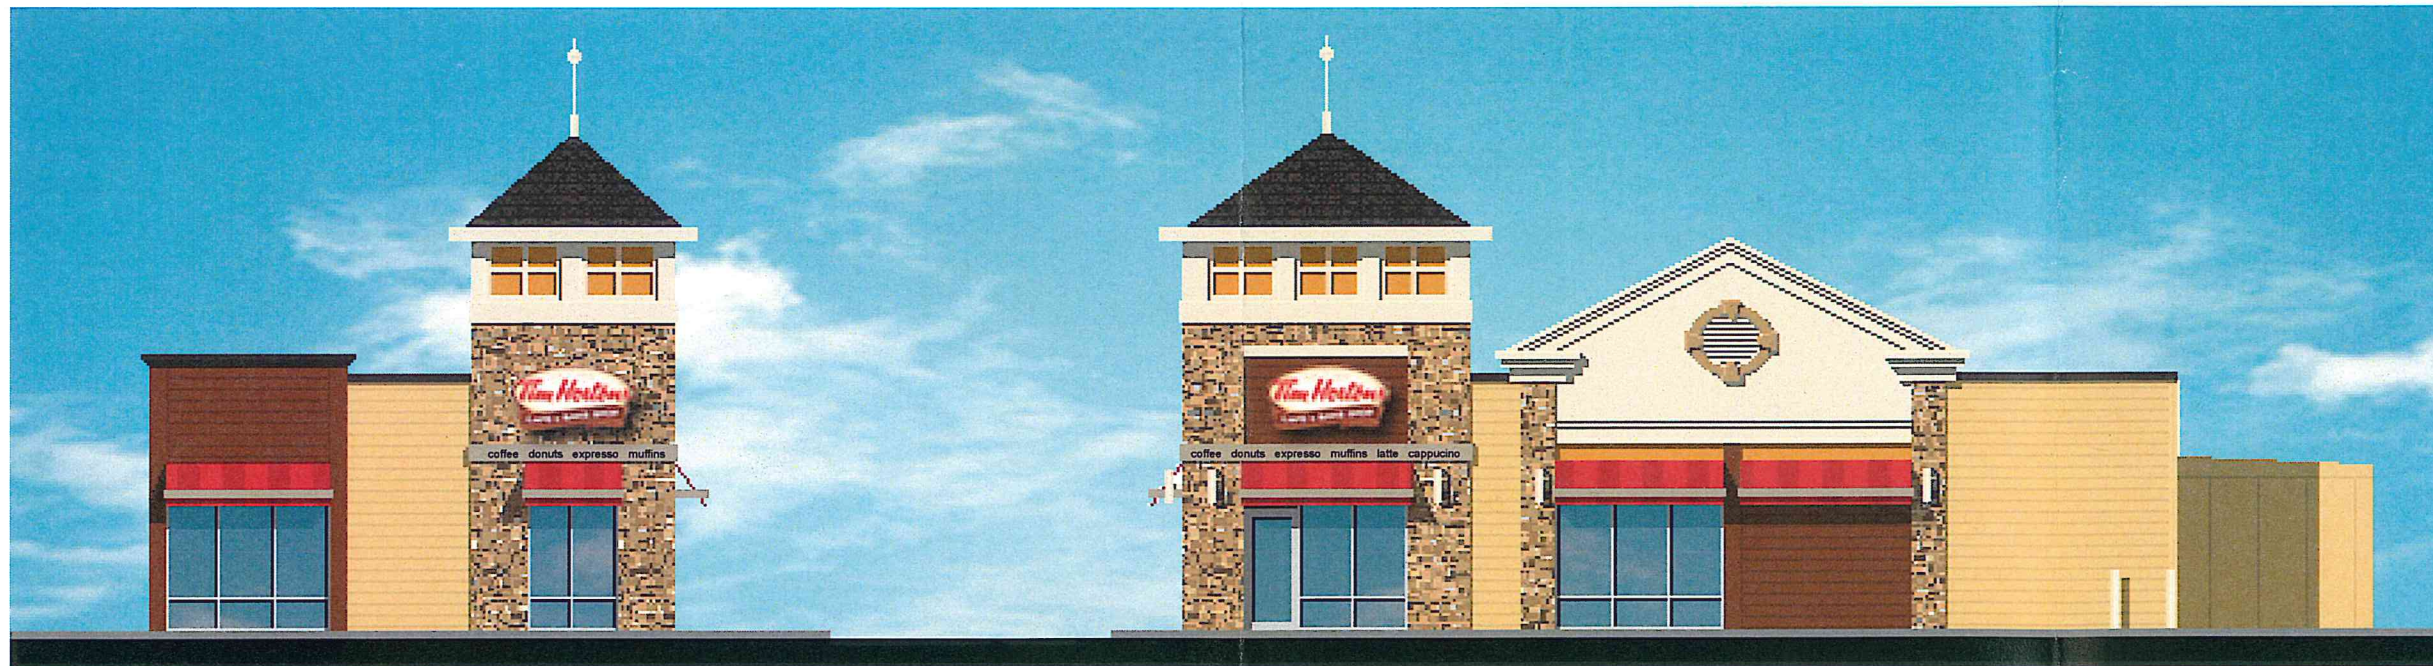

SOUTHELEVATION -PROTOTYPE

EAST ELEVATION -PROTOTYPE



SOUTHELEVATION -1

EAST ELEVATION -2



Lauer - Manguso
& Associates Architects

www.lauer-manguso.com

TIM HORTONS
UNION & DOSTER PLACE
WEST SENECA, N.Y.
LMA #15110A 1/5/16



EAST ELEVATION - 3

NORTH ELEVATION - 3

WEST ELEVATION - 3



SOUTH ELEVATION - 3



Lauer - Manguso
& Associates Architects

www.lauer-manguso.com

RETAIL BUILDING
UNION & DOSTER PLACE
WEST SENECA, N.Y.
LMA #15110A 1/4/16



Lauer-Manguso
& Associates Architects

©2015 Manguso Architects, PLLC
All Rights Reserved



Lauer-Manguso
& Associates Architects

©2015 Manguso Architects, PLLC
All Rights Reserved



Lauer-Manguso
& Associates Architects

©2015 Manguso Architects, PLLC
All Rights Reserved



Lauer-Manguso
& Associates Architects

©2015 Manguso Architects, PLLC
All Rights Reserved



Lauer-Manguso
& Associates Architects

©2015 Manguso Architects, PLLC
All Rights Reserved