


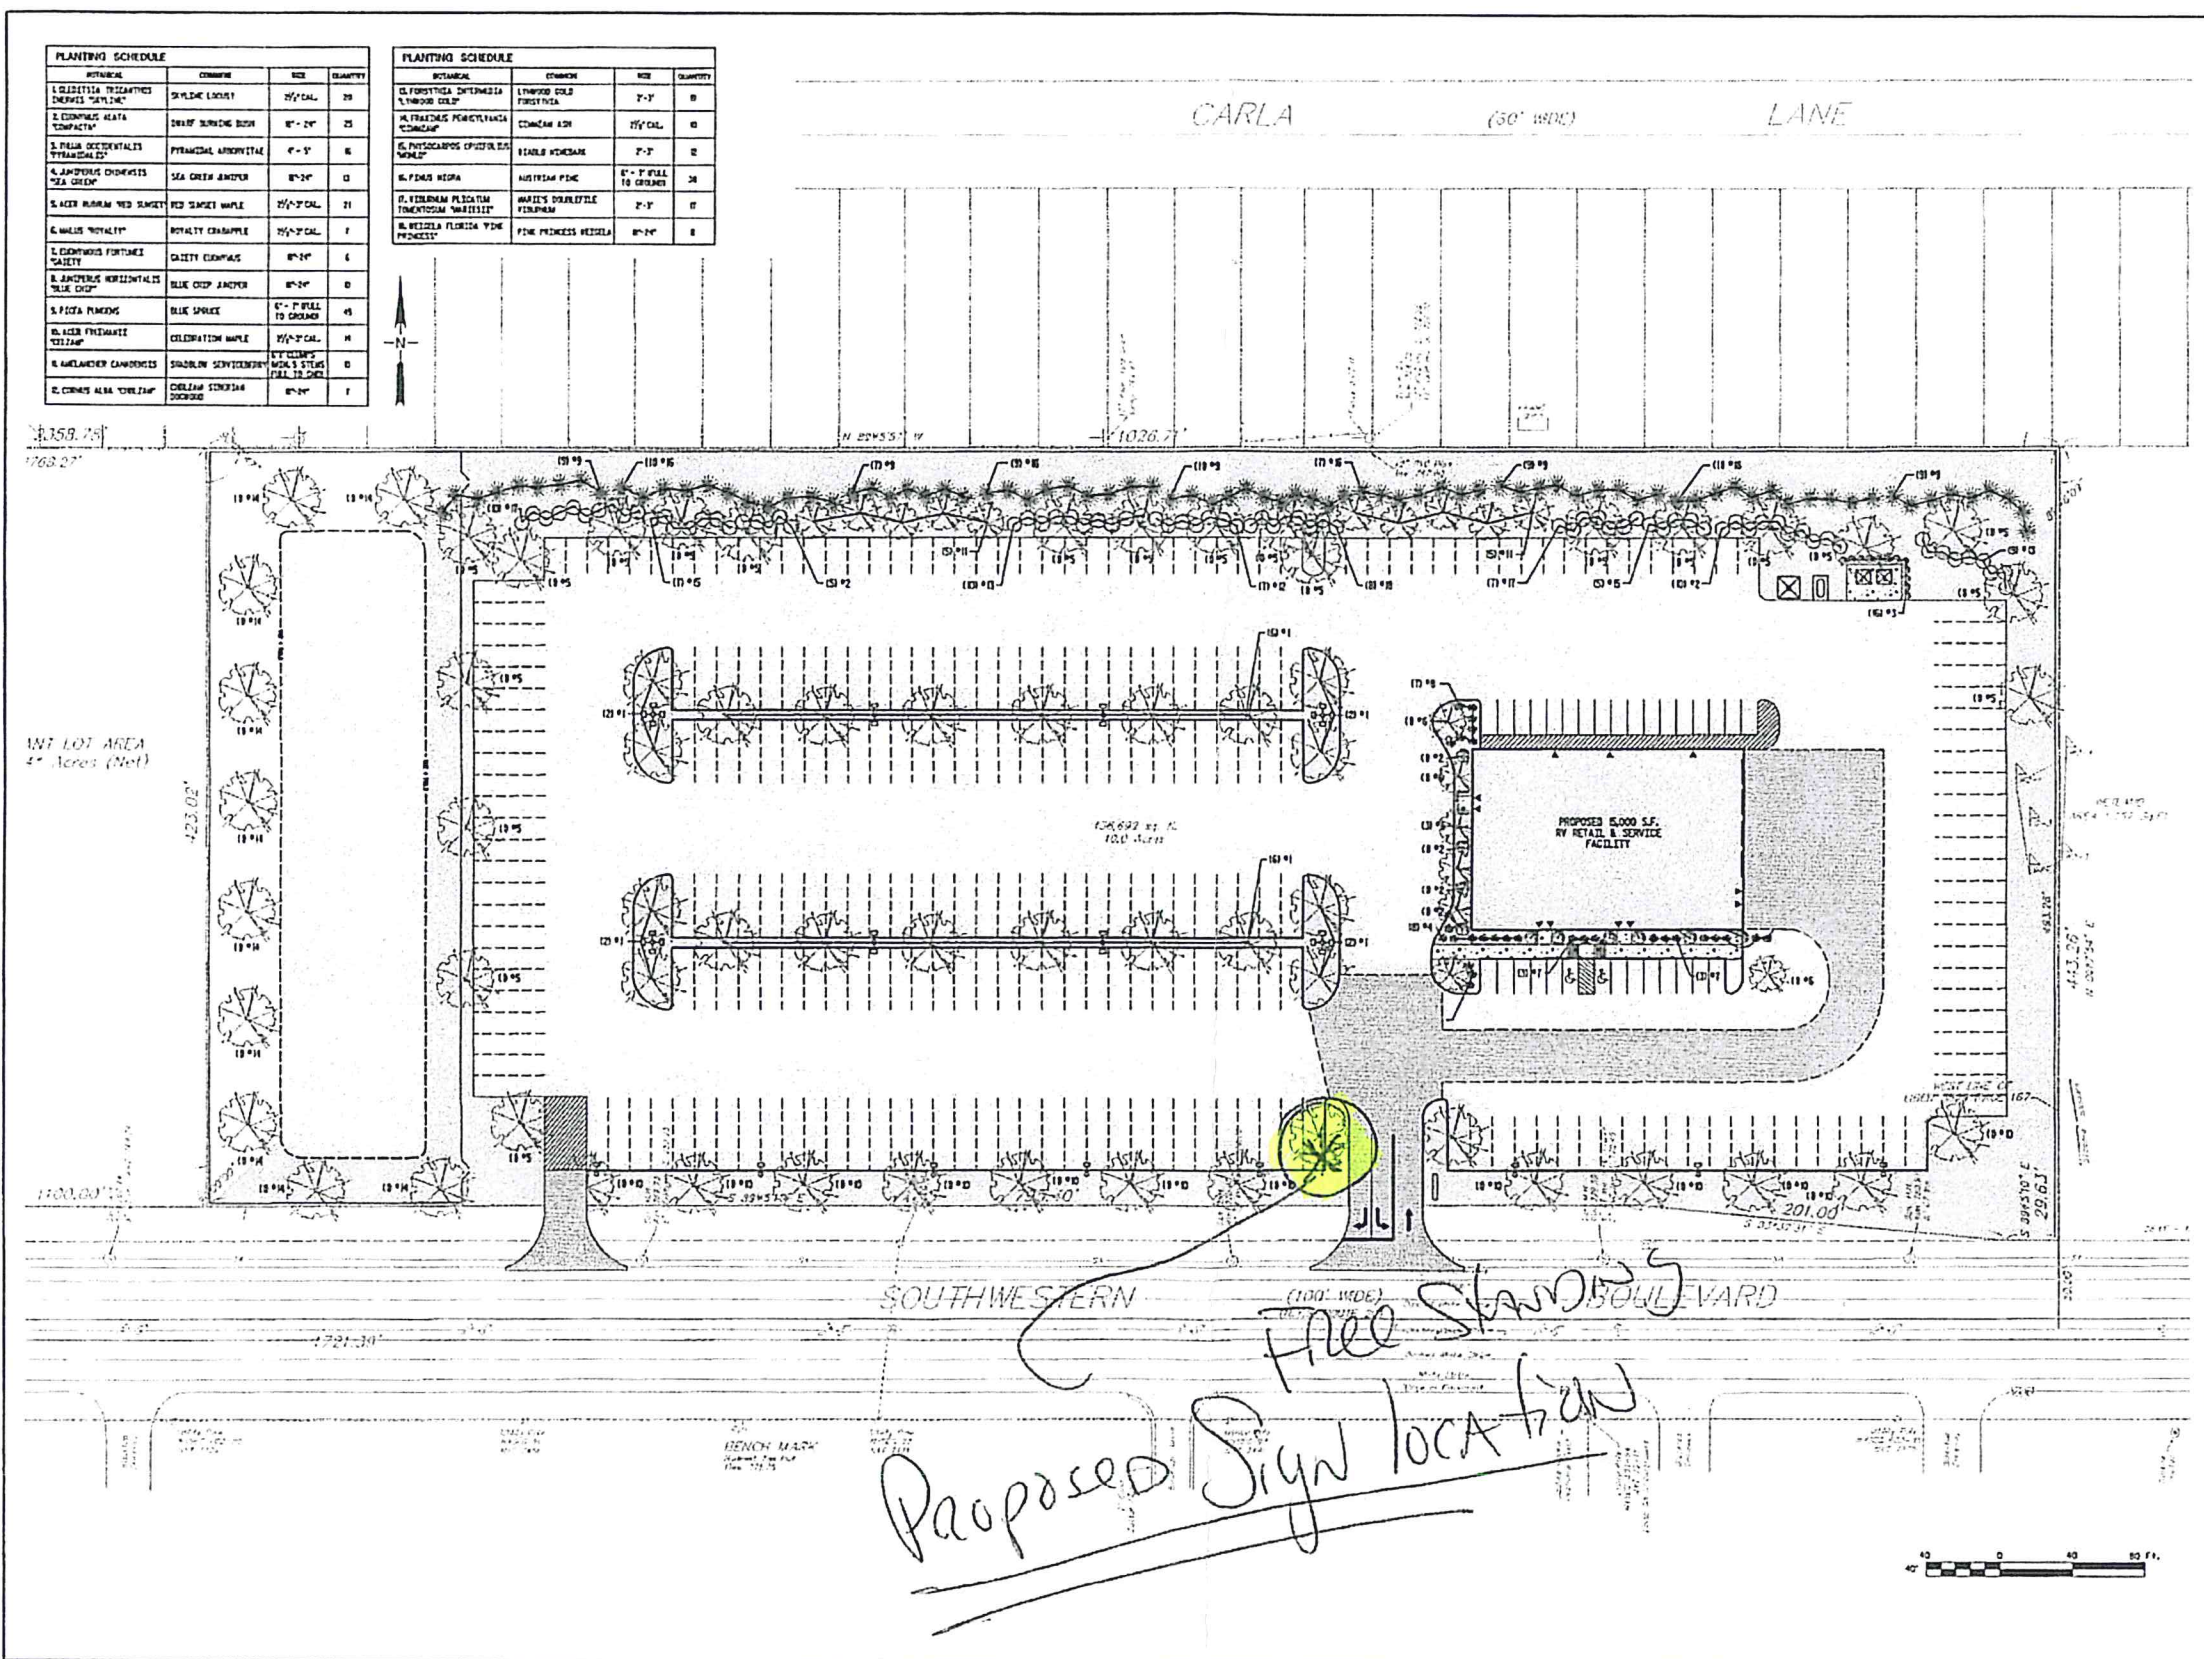

**C&S**  
ENGINEERS, INC.

99 BROADWAY  
Buffalo, New York 14203  
Phone 716-847-1830  
Fax 716-845-0447  
www.ccs.com

**SITE DATA**  
ACRES = 0.00  
RV PARKING:  
20 SPACES + 16  
35 SPACES + 16  
47 SPACES + 35  
SERVICE = 25  
FLEX = 25  
TOTAL = 215  
STANDARD PARKING:  
11 EMPLOYEE & 6 CUSTOMER  
INCLUDING 2 ACCESSIBLE SPACES


**LANDSCAPE PLAN**  
**BUFFALO RV CENTER**  
**RV DIRECT GROUP**  
NEW YORK  
TOWN OF WEST SENECA

DATE	BY	DESCRIPTION

PROJECT NO: 08040001  
DATE: 06/27/06  
SCALE: 1" = 40'  
DRAWN BY: JAM  
CHECKED BY: LEO  
NO ALTERATION PERMITTED HEREON  
EXCEPT AS PROVIDED UNDER SECTION  
1709 SUBDIVISION 2 OF THE NEW YORK  
EDUCATION LAW

**C4**  
SHEET OF  
Copyright ©

*Free Standby*  
Proposed Sign location

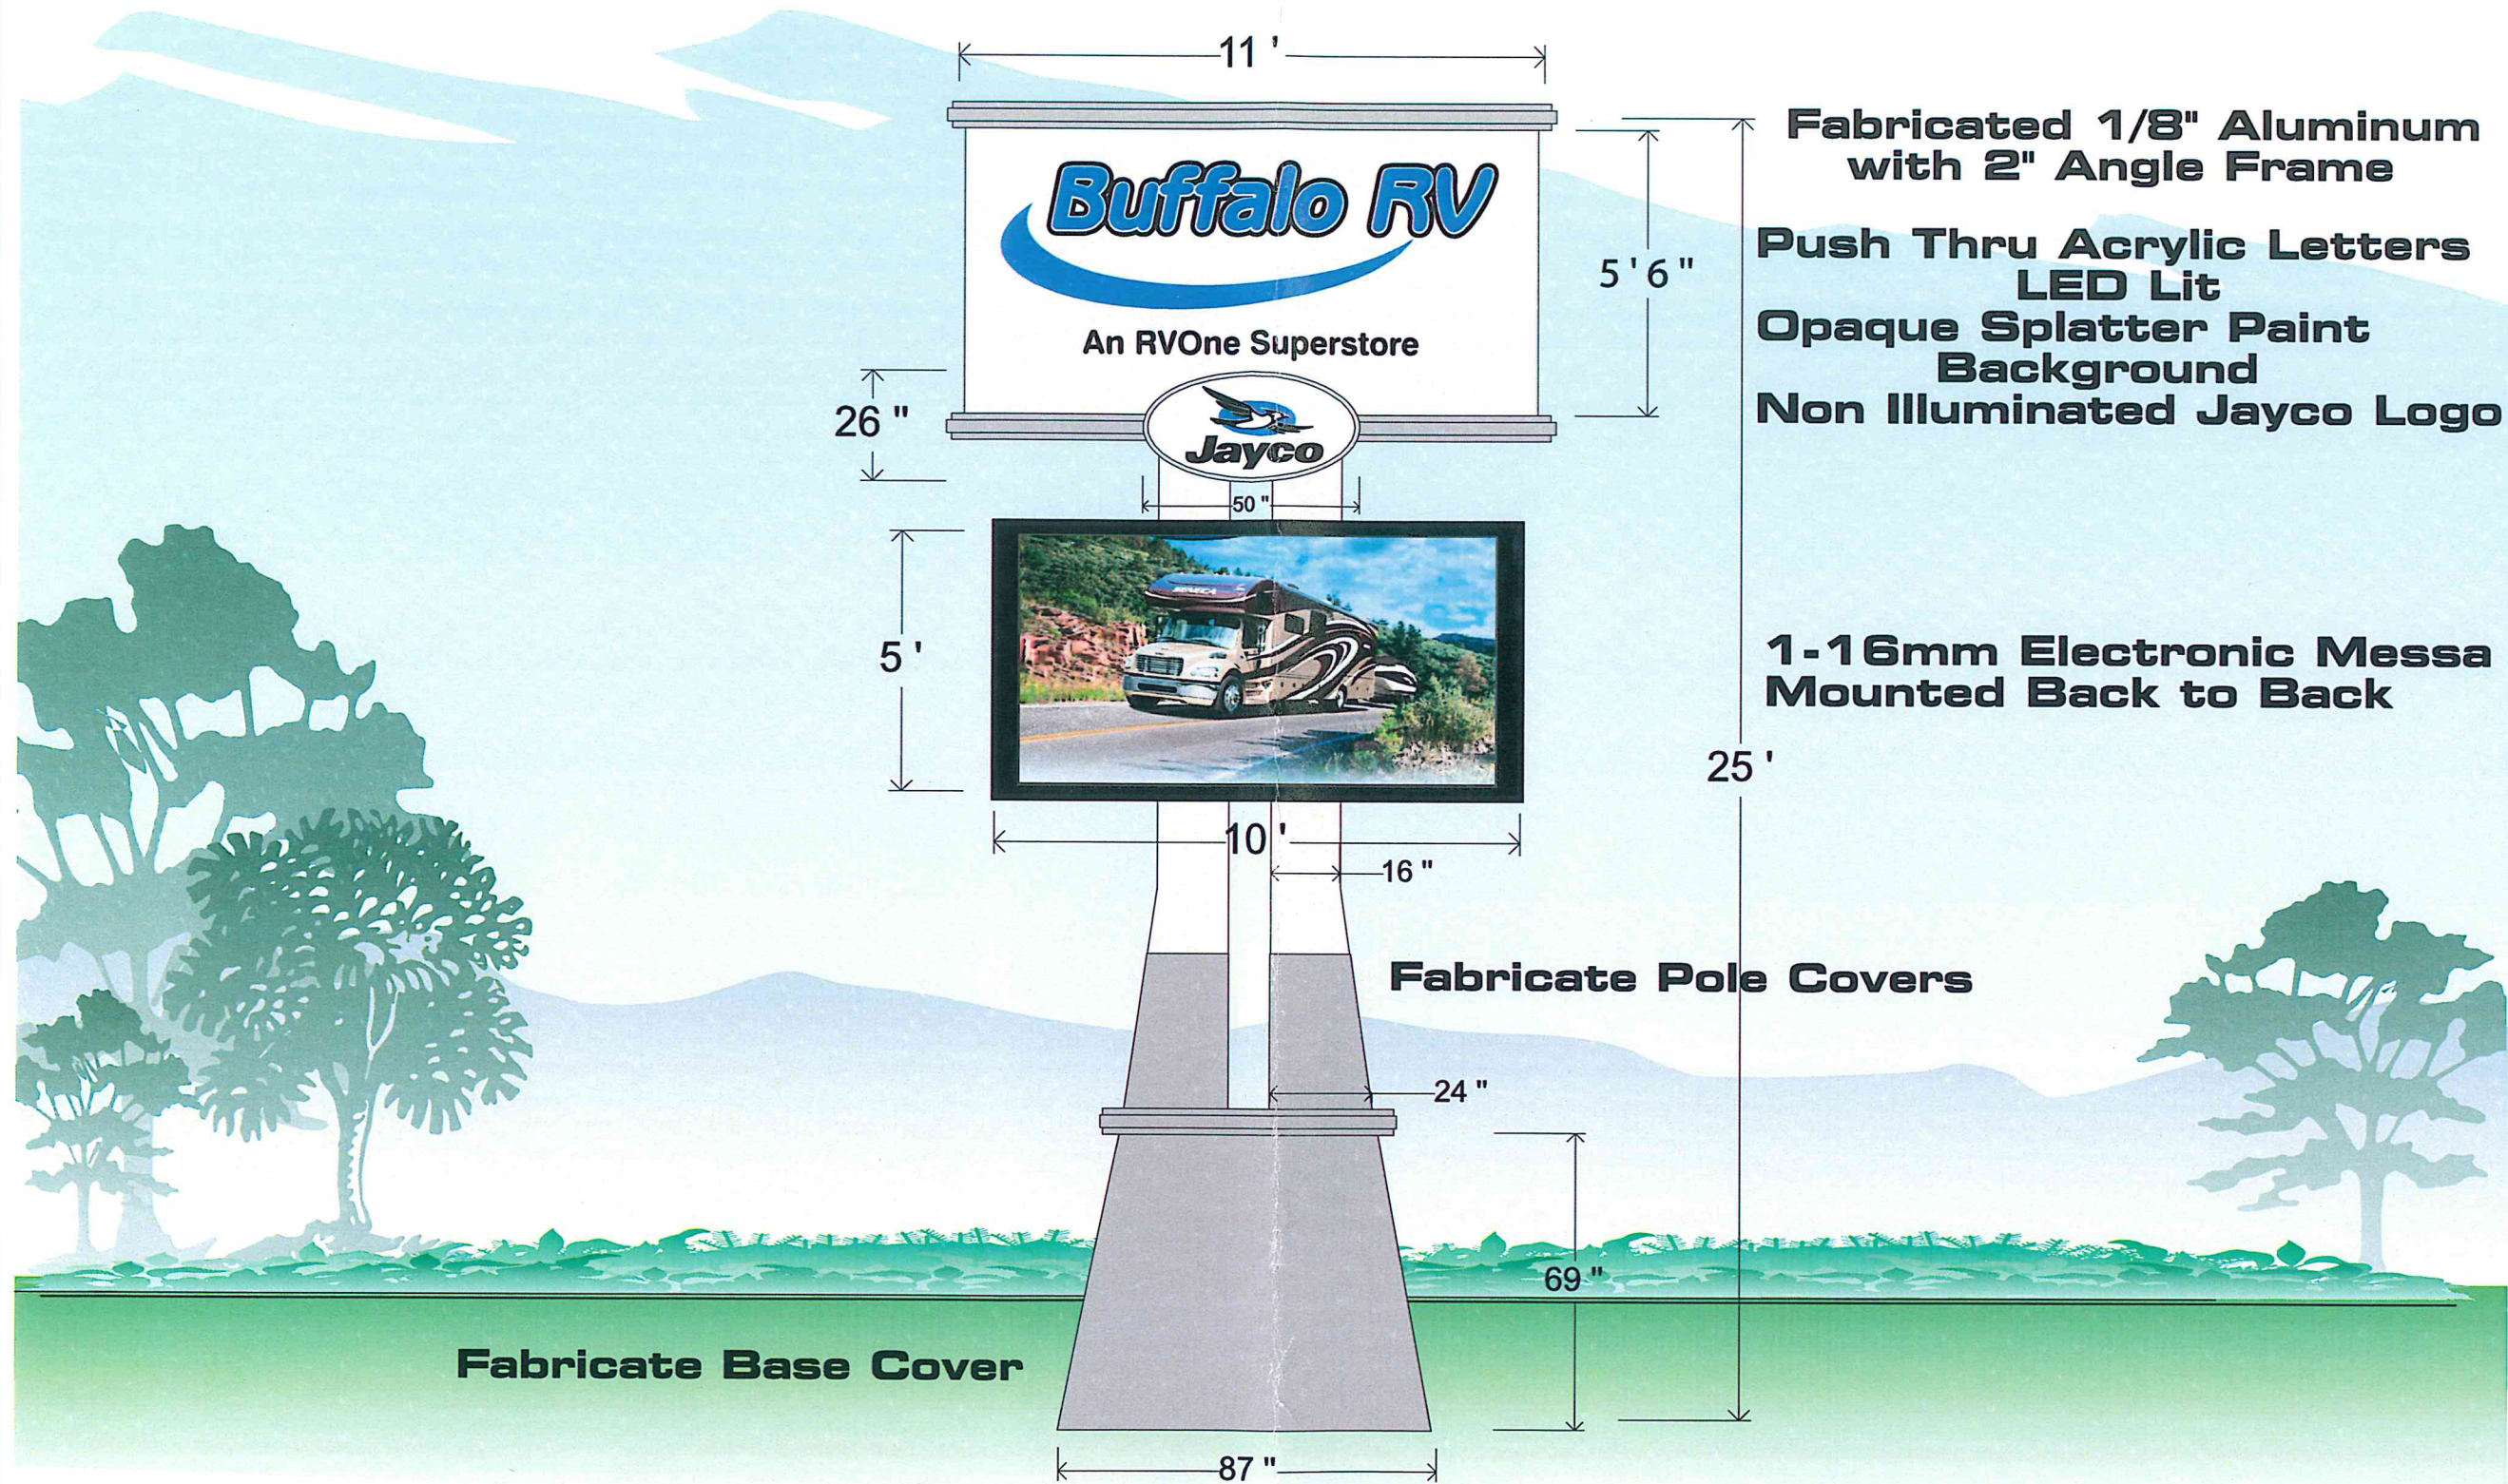

**SAXTON  
SIGNCORP**

1-800-942-6366  
518.732-7704  
fax: 518.732-7716  
saxtonsign.com

**CLIENT:**

**Buffalo RV**

**JOB LOCATION:**

Buffalo, NY

**CUSTOMER APPROVAL**

**DATE**

THIS ORIGINAL DRAWING AND DESIGN IS THE PROPERTY OF SAXTON SIGN CORPORATION AND MAY NOT BE DUPLICATED OR REPRODUCED IN WHOLE OR IN PART AS A DRAWING OR SIGN WITHOUT WRITTEN PERMISSION FROM SAXTON SIGN CORP. ©

**DATE: 12-3-15**

**FOLDER: SP/ Buffalo RV**

**FILE NAME:**

Buffalo RV 25'

**REVISION: 0**

**DRAWN BY: SP**

**SALESPERSON: PJB**

**WSA**

WORLD SIGN ASSOCIATION

MEMBER

**USSC**

UNITED STATES SIGN COUNCIL

UNITED STATES SIGN COUNCIL

