
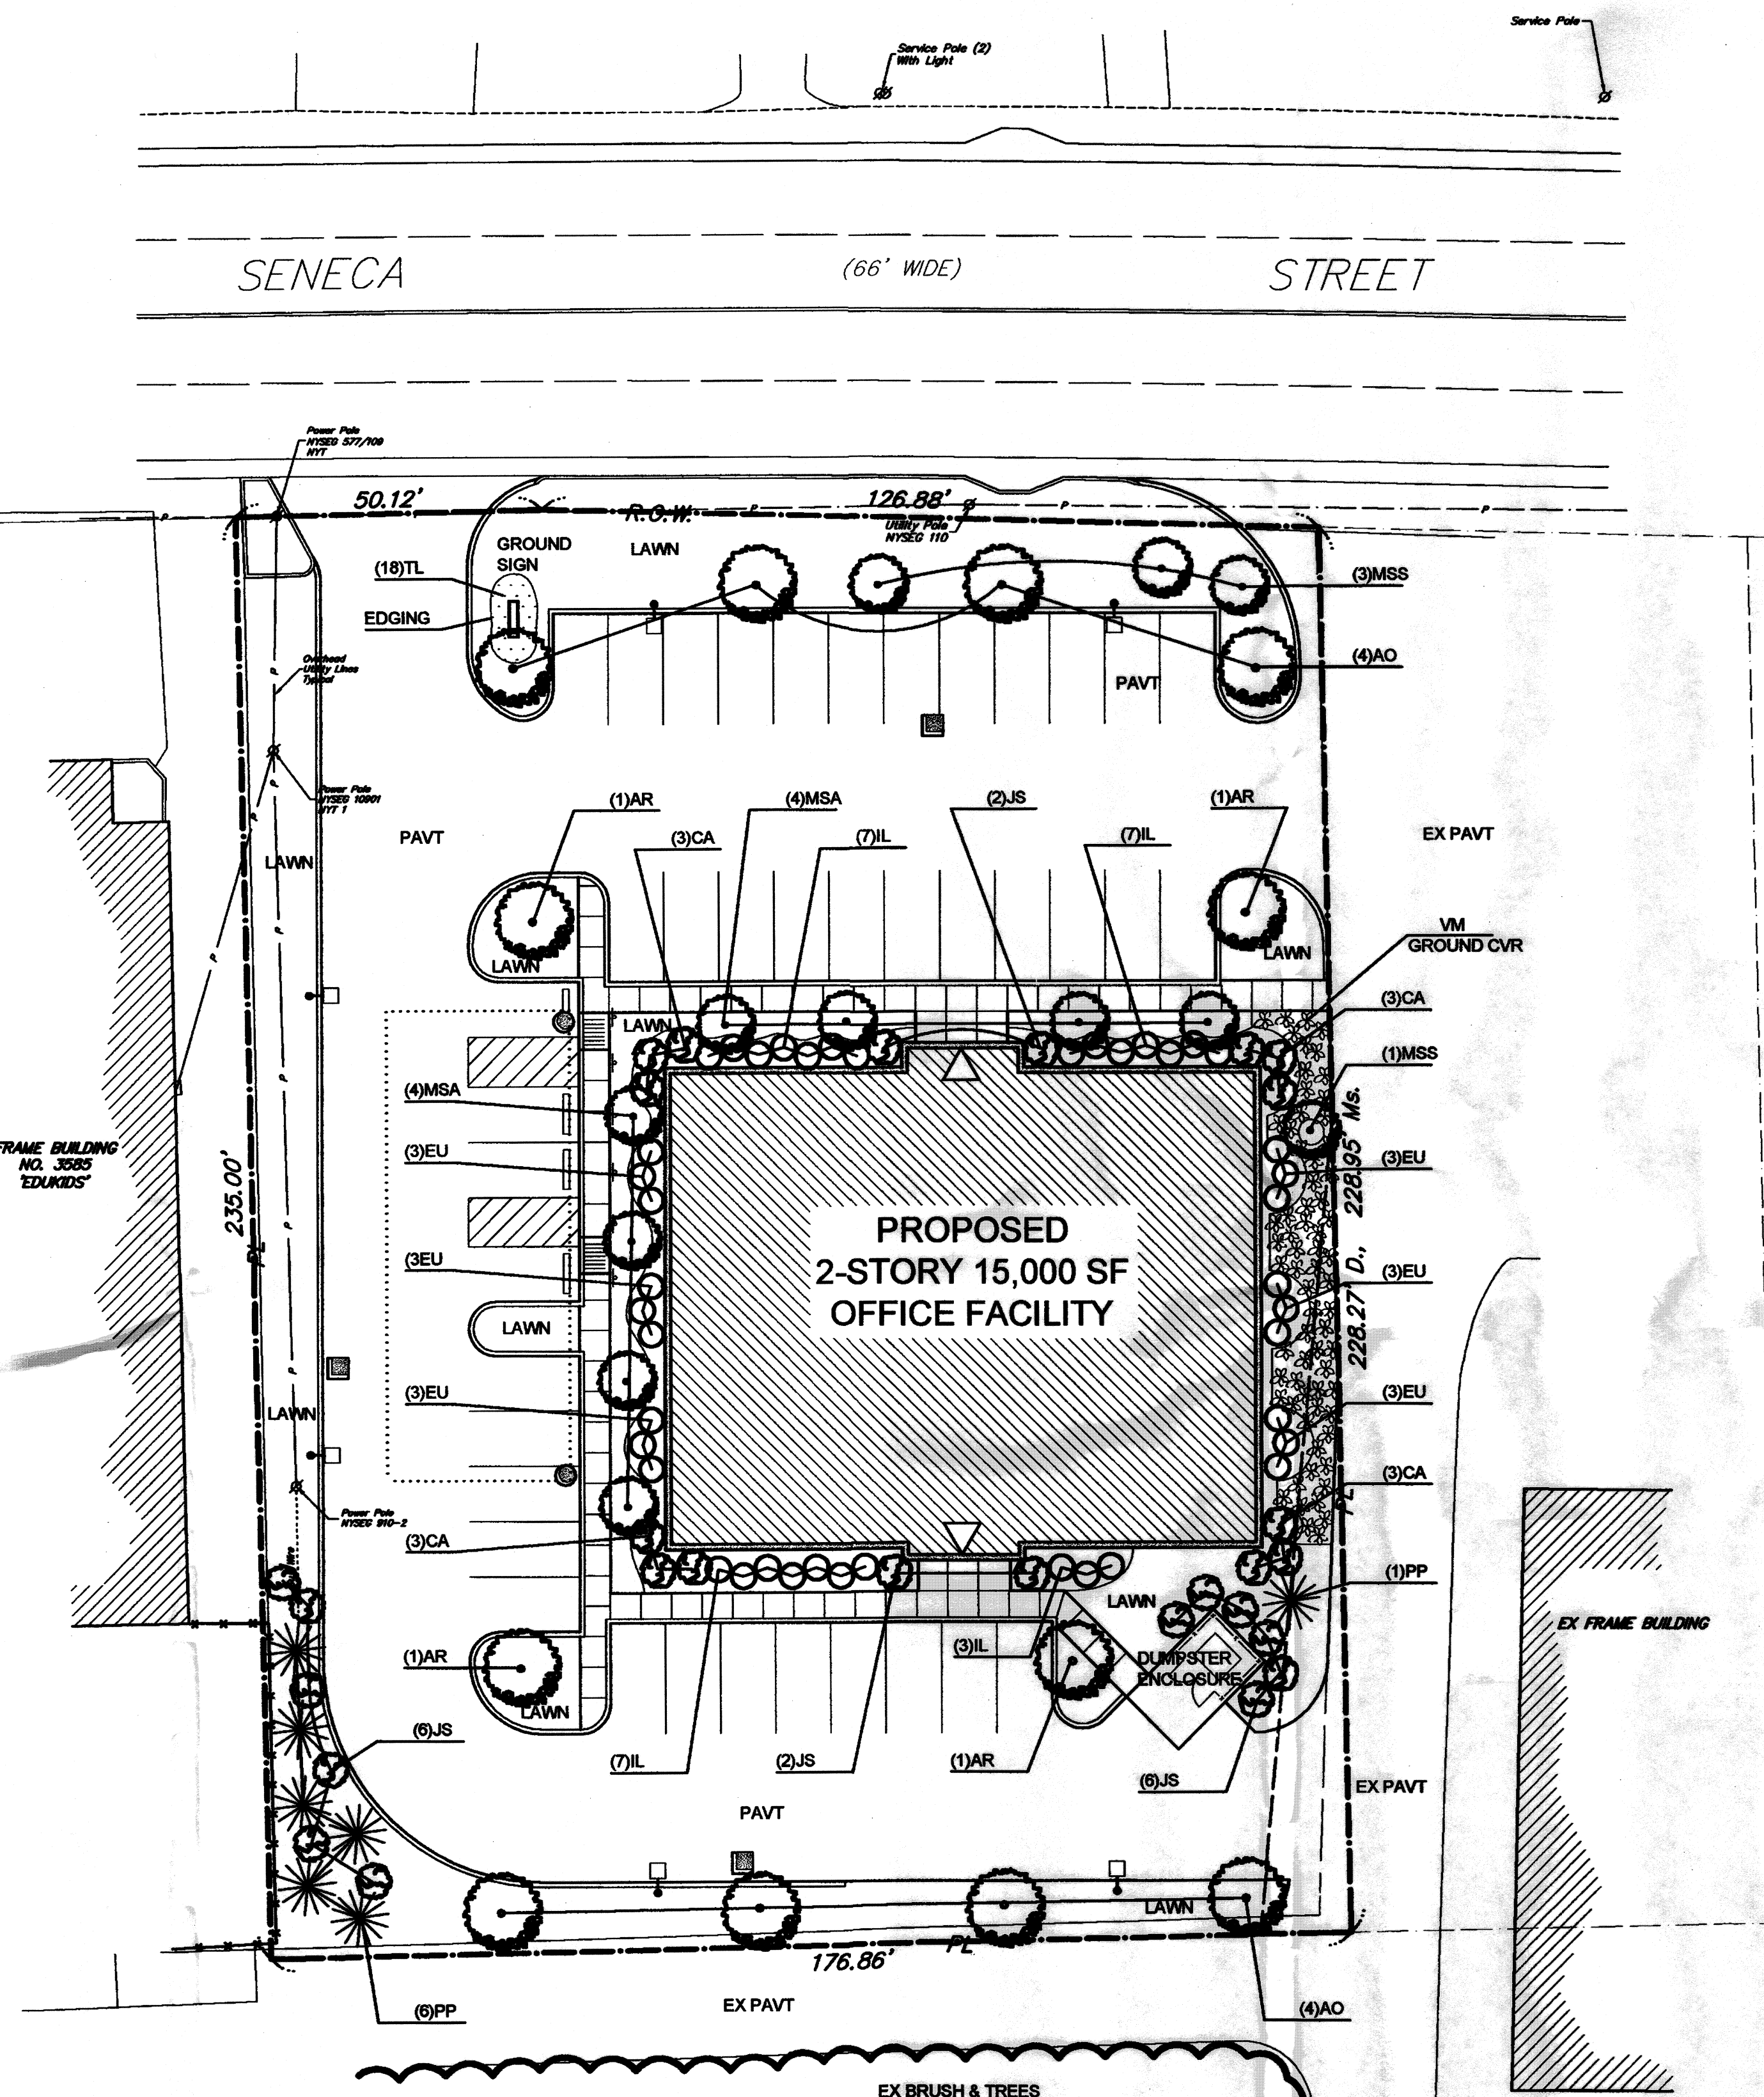
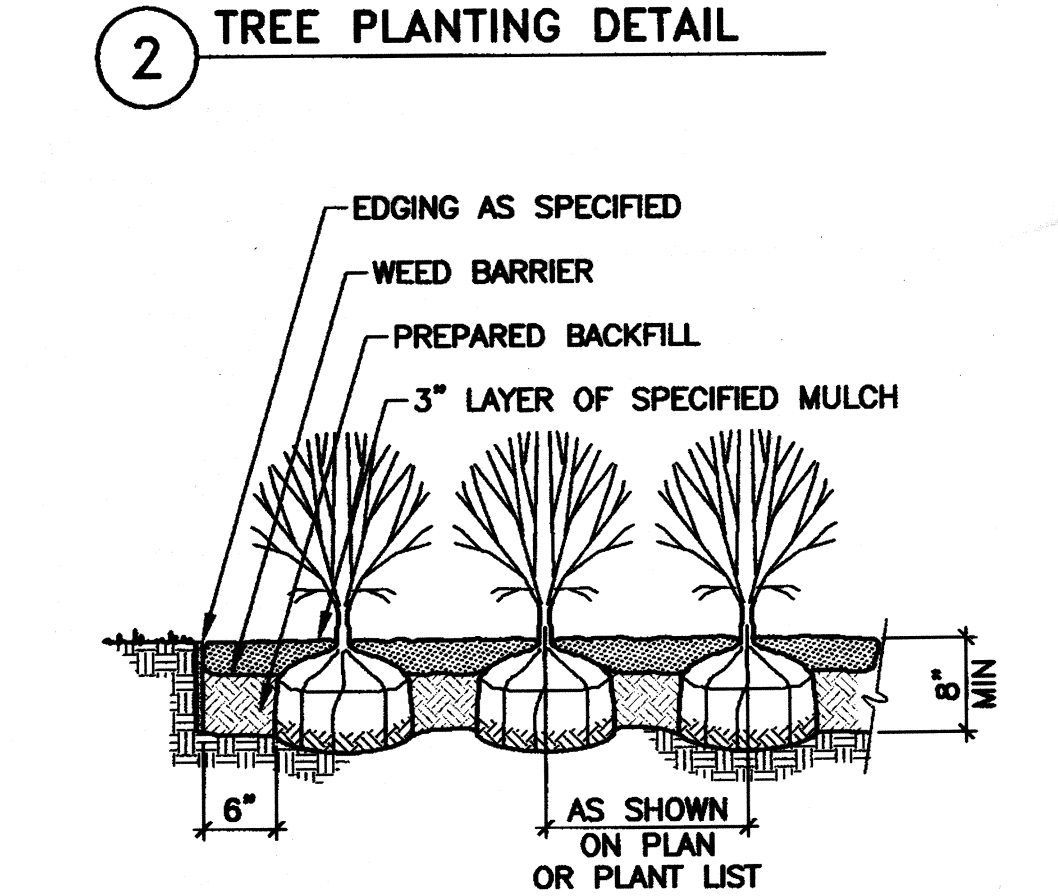
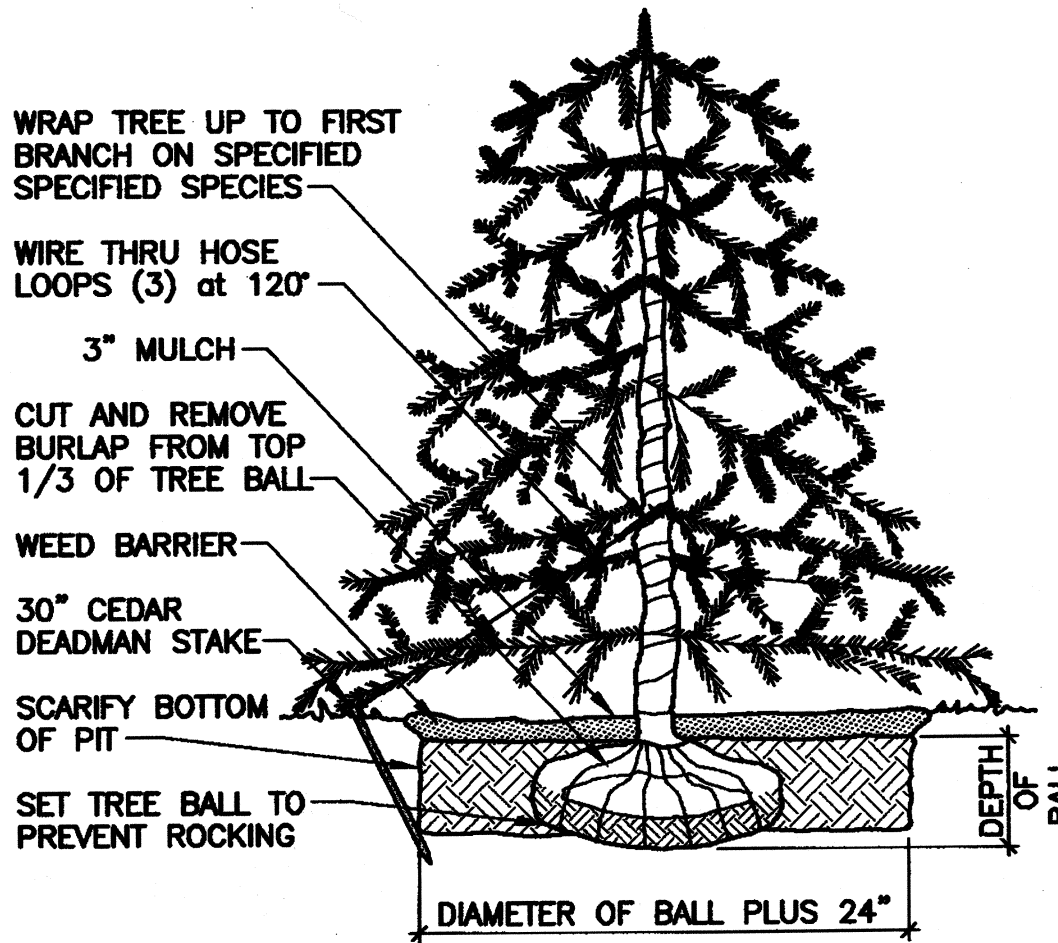


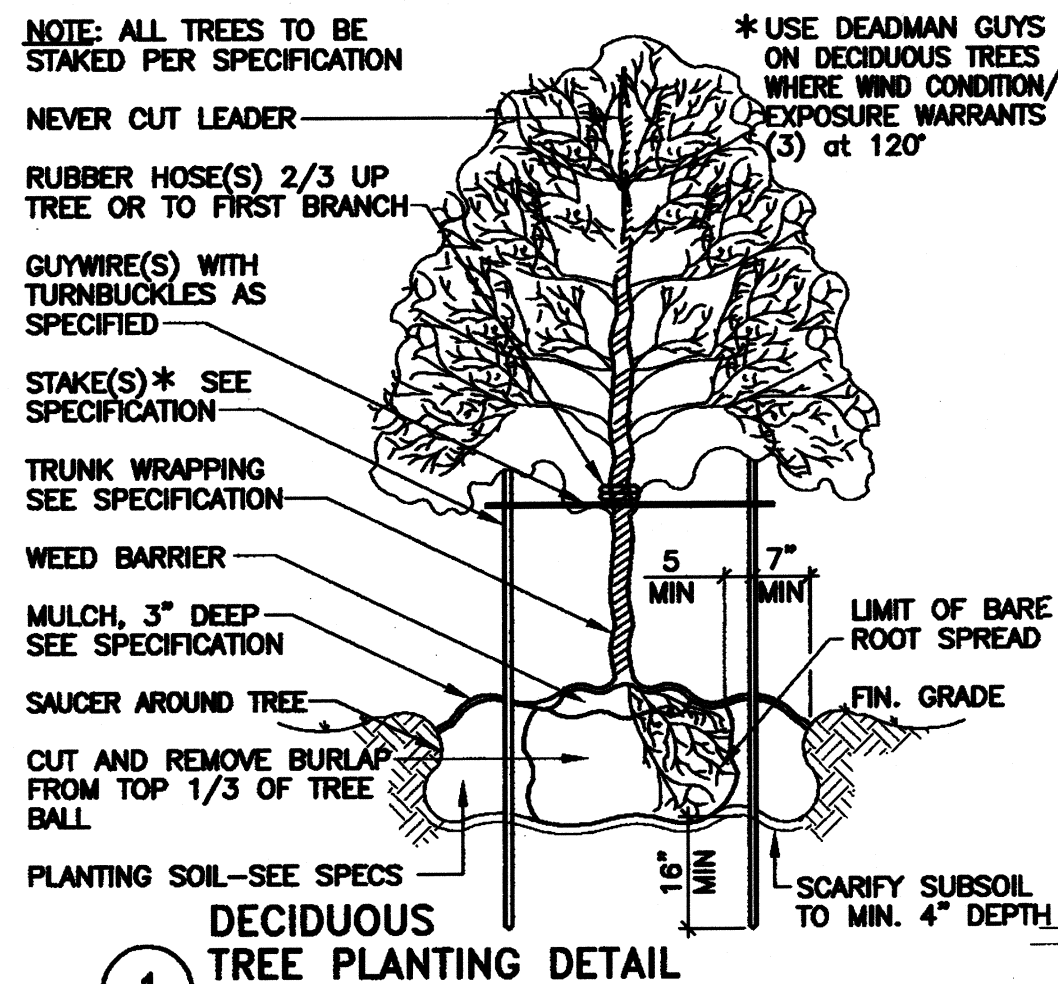

## LANDSCAPE PLAN

1" = 20'

## PLANTING SCHEDULE

| MARK | QUANTITY | BOTANICAL NAME                     | COMMON NAME                  | SIZE       | ROOT  |
|------|----------|------------------------------------|------------------------------|------------|-------|
| PP   | 7        | PICEA PUNGENS                      | COLORADO BLUE SPRUCE         | 5'h MIN    | B&B   |
| EU   | 18       | EUONYMUS ALATA COMPACTUS           | COMPACT BURNING BUSH 18"-24" | CONT       |       |
| IL   | 24       | ILEX GLABRA SHAMROCK               | SHAMROCK INKBERRY HOLLY      | 24"-30"    | B&B   |
| JS   | 16       | JUNIPERUS SCOPULORUM 'BLUE HEAVEN' | BLUE HEAVEN JUNIPER          | 4'h MIN    | B&B   |
| CA   | 12       | CORNUS ALBA SIBERICA               | RED GNOME DOGWOOD            | 36"        | B&B   |
| MSA  | 8        | MALUS SARGENT                      | SARGENT CRABAPPLE            | 2" CAL     | B&B   |
| MSS  | 4        | MALUS SPRING SNOW                  | SPRING SNOW CRABAPPLE        | 2" CAL     | B&B   |
| AO   | 8        | ACER RUBRUM 'OCTOBER GLORY'        | OCTOBER GLORY MAPLE          | 2 1/2" CAL | B&B   |
| AR   | 4        | ACER RUBRUM 'RED SUNSET'           | RED SUNSET MAPLE             | 2 1/2" CAL | B&B   |
| TL   | 18       | LILIUM LANCILOLIUM                 | TIGER LILIES                 | 18" OC     | BULBS |
| VM   | -        | VINCA MINOR                        | LESSER PERIWINKLE            | 12" OC     | FLATS |

**tredo**  
ENGINEERS

755 Seneca Street  
Suite 202  
Buffalo, New York 14210  
716.876.7147 ph

## NOTICE


This document, the property of, prepared and issued by the architect, is submitted for the specific project namely, Edukids Office Building, and the recipient by accepting this document assumes custody and agrees that this document will not be copied or reproduced in part or in whole, and any special features peculiar to this design shall not be incorporated in any other project, unless prior agreement has been obtained in writing. These documents will be returned immediately upon completion of the project or upon the request of the architect.

This document is the exclusive property of the architect, no rights to ownership are transferable, or shall be lost by the filing of this document with any and all public authorities for the purpose of compliance with Codes and or Ordinances, i.e. Building Permit, etc.

Building WNY since 1962.



Proposed Office Building  
for  
**Edukids**

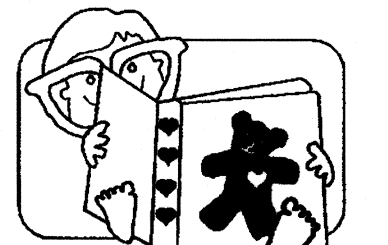


3601 Seneca Street  
West Seneca

ISSUE:

SA PROJECT TEAM: PRINCIPAL P. Silvestri  
DRAFTER INTERIORS

SEAL:

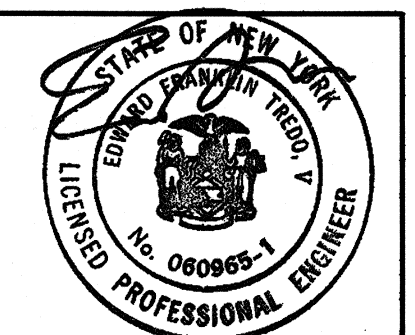

TITLE:

**LANDSCAPE PLAN**



**SILVESTRI**  
ARCHITECTS - PC

1321 MILLERSPORT HWY PH. 716-691-0900  
AMHERST, NY 14221 FAX 716-691-4773

SA JOB #:  
**11041-04**

DATE:  
**3.26.15**

DRAWING #:

**L-101**

SPR SUBMISSION