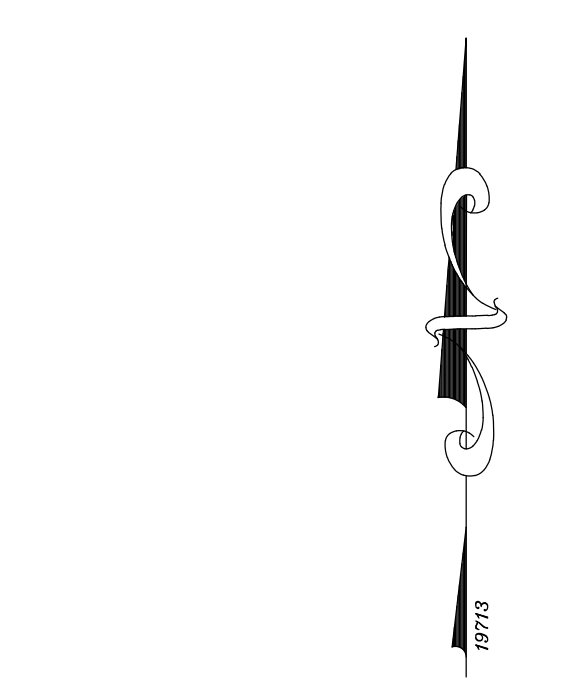
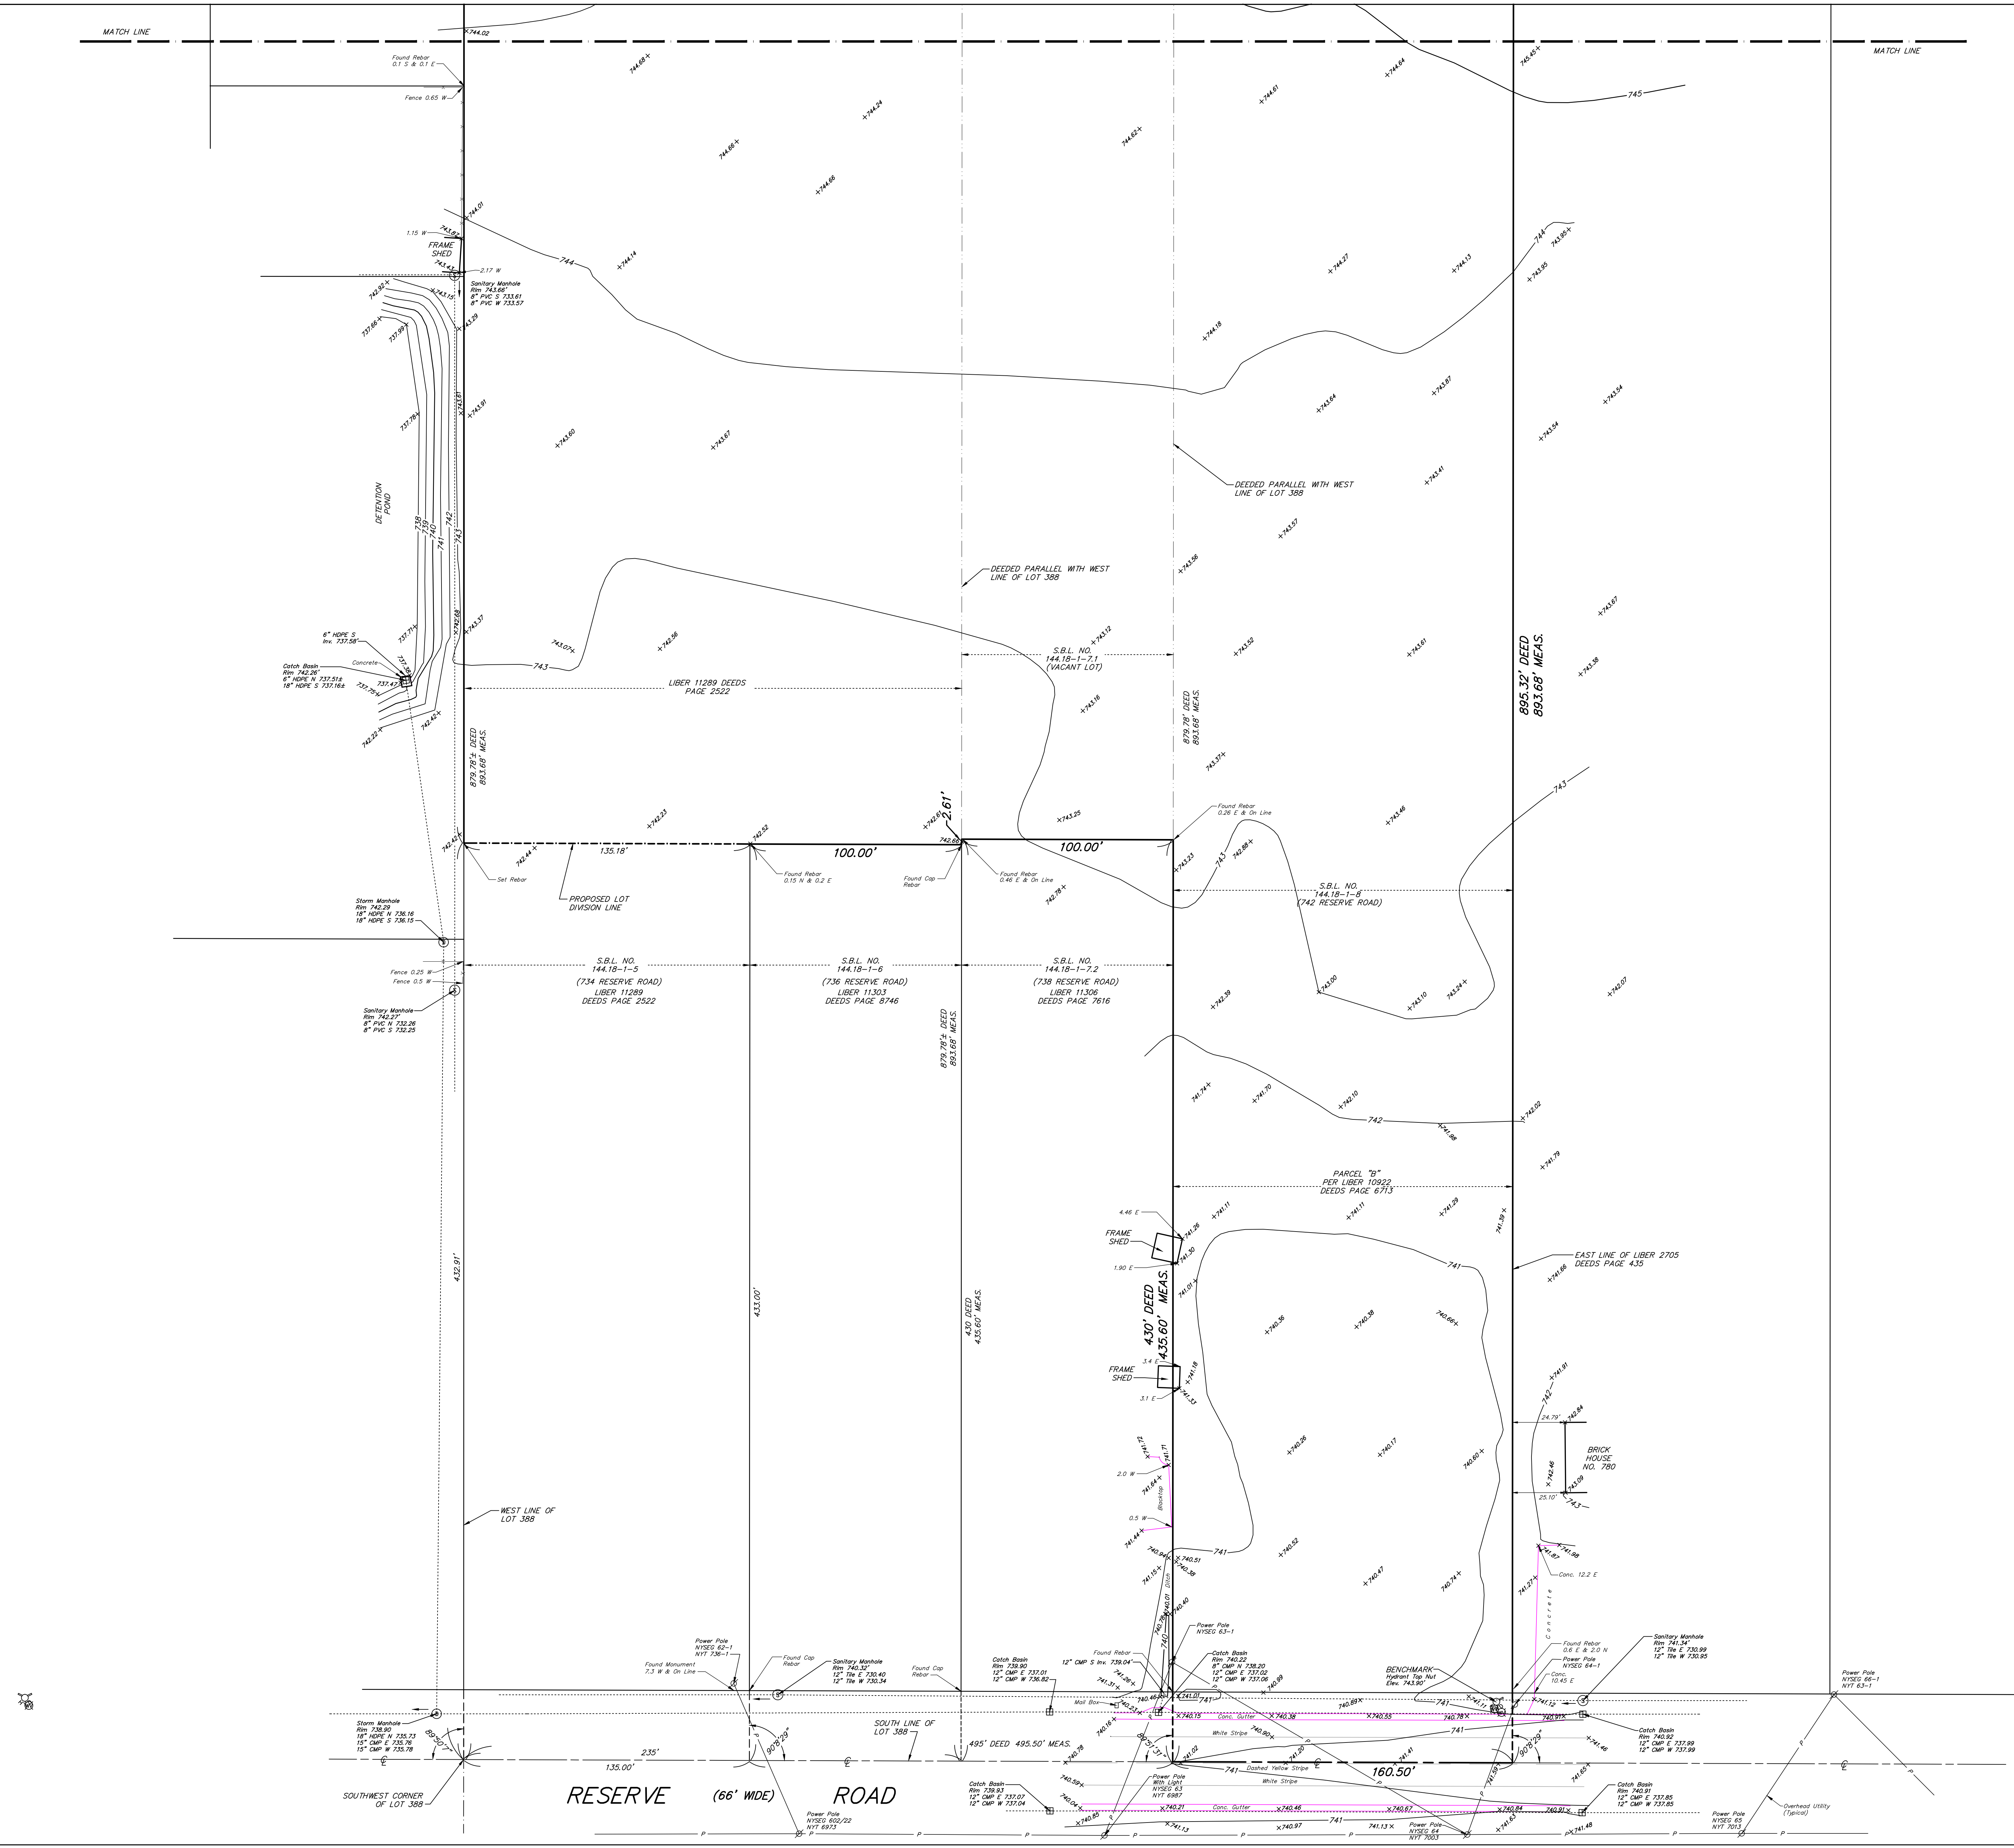


LEGEND

- | | |
|-----------------------------|---------------------|
| Ø UTILITY / SERVICE POLE | R.O.W. RIGHT OF WAY |
| ⊕ WATER LINE VALVE | CONC. CONCRETE |
| ⊕ FIRE HYDRANT | INV. INVERT |
| ⊕ D.I. (DROP INLET - STORM) | M.H. MANHOLE |
| ⊕ MANHOLE (STORM) | — GAS LINE |
| ⊕ MANHOLE (ELECTRIC) | — WATER LINE |
| ⊕ MANHOLE (TRAFFIC) | — TELEPHONE LINE |
| ⊕ MANHOLE (SANITARY) | — ELECTRIC LINE |
| ⊕ MANHOLE (TELEPHONE) | — UTILITY LINES |
| ⊕ GASLINE MARKER | — CABLE LINES |
| ⊕ GAS LINE VALVE | D. DEED |
| ⊕ LIGHT STANDARD | M. MEASURED |
| — SIGN | L. LIBER |
| H.C. HANDICAP | P. PAGE |

UTILITIES

The underground utilities shown have been located from field survey information & existing drawings. The surveyor makes no guarantee that the underground utilities shown comprise all such utilities in the area, either in service or abandoned. The surveyor further does not warrant that the underground utilities shown are in the exact location indicated although he does certify that they are located as accurately as possible from the information available. This surveyor has not physically located the underground utilities.


Note: Underground Utility information has been ordered from the respective utility companies. As the information is received, this map will be amended to reflect said information.

National Fuel Attn: Ed Kulpa (716) 857-7000	Spectrum Cable Attn: Chris Smith (800) 262-8600	Verizon Attn: Anne Baglio (716) 840-8748
Erie County Water Dept. Attn: Daniel Walkowiak (716) 684-1510	N.Y.S. Electric & Gas Attn: Sam Cappaglia (716) 651-5256	National Grid Attn: Eric Wright (716) 857-4031

ELEVATION DATUM

ELEVATIONS ON THIS MAP WERE DETERMINED UTILIZING GPS DATUM:
NAD83 (2011) EPOCH 2010.0 DATUM

INSTRUMENT(S) UTILIZED IN DETERMINING LOCATION OF BOUNDARY LINES: Liber 11289 Pg. 2522, Liber 10922 Pg. 6713, Liber 11195 Pg. 4505
THIS SURVEY WAS PREPARED WITHOUT THE BENEFIT OF A CURRENT ABSTRACT OF TITLE AND IS SUBJECT TO ANY STATE OF FACTS THAT MAY BE REVEALED IN SAID ABSTRACT.

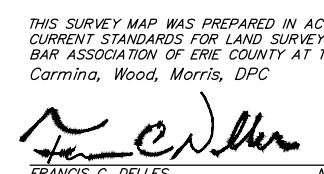 ERIC WRIGHT FRANCIS E. BELLES WIPLES NO. 1838477	©COPYRIGHT 2018 BY: Millard, Mackay & Delles LAND SURVEYORS, LLP 50 AERO DRIVE BUFFALO, NEW YORK 14225 PHONE (716) 631-5140 ~ FAX 631-3811	AMEND: SURVEY DATE: 4-26-18 DRAWING DATE: 5-2-18 SCALE: 1" = 30' "ALL RIGHTS RESERVED"
	THIS MAP VOID UNLESS EMENDED WITH NEW YORK STATE LICENSED LAND SURVEYOR'S SEAL, ALTERING ANY ITEM ON THIS MAP IS A VIOLATION OF THE LAW EXCEPT AS PROVIDED IN SECTION 7209, PART 2 OF THE NEW YORK STATE EDUCATION LAW.	
	BOUNDARY & TOPOGRAPHIC SURVEY SHEET 1 OF 2	
	PART OF LOT 387 & 388 SECTION 10 RANGE 7 OF THE Buffalo Creek Reservation Survey - Erie COUNTY, N.Y. SURVEY OF: 734, 742 & Vac. Lot, Reserve Road, Town of West Seneca SBL No. 144.18-1-5 71 & 8	