

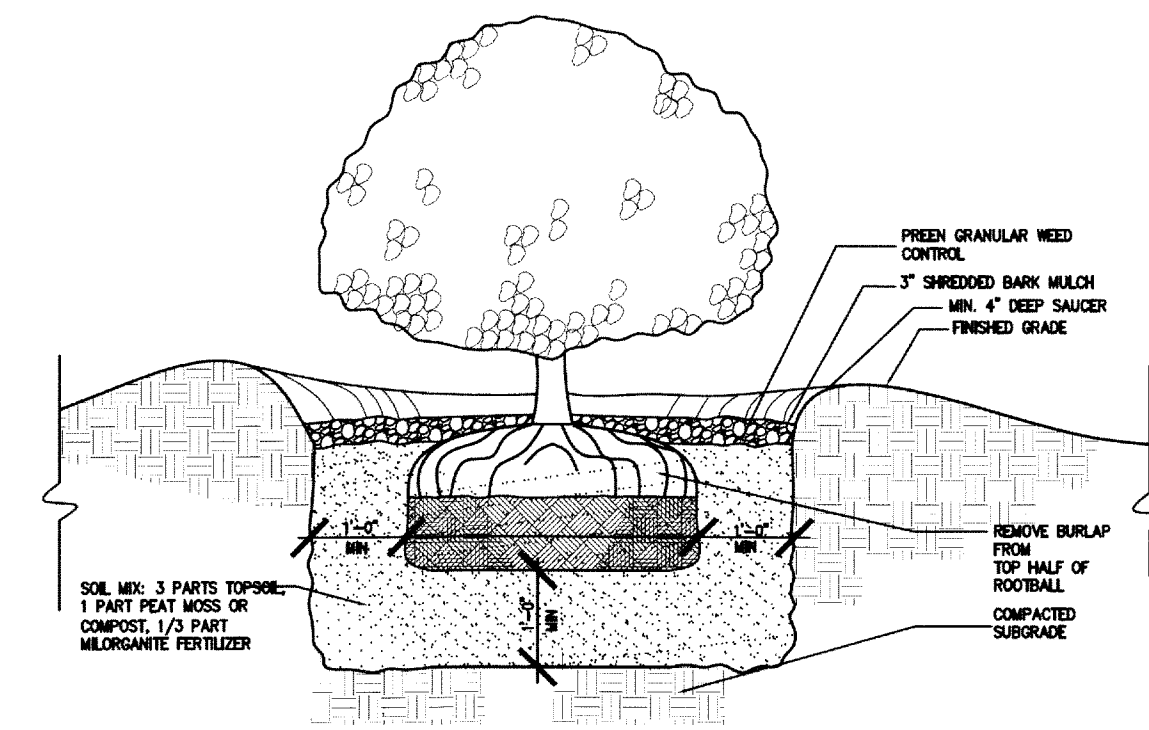


COPYRIGHT 2017
FONTANESE FOLTS AUBRECHT ERNST
P.C. ARCHITECTS, ALL RIGHTS RESERVED. NO
PART OF THIS DRAWING MAY BE REPRODUCED OR
COPIED IN ANY FORM BY ANY MEANS WITHOUT THE
WRITTEN PERMISSION OF THE ARCHITECT.

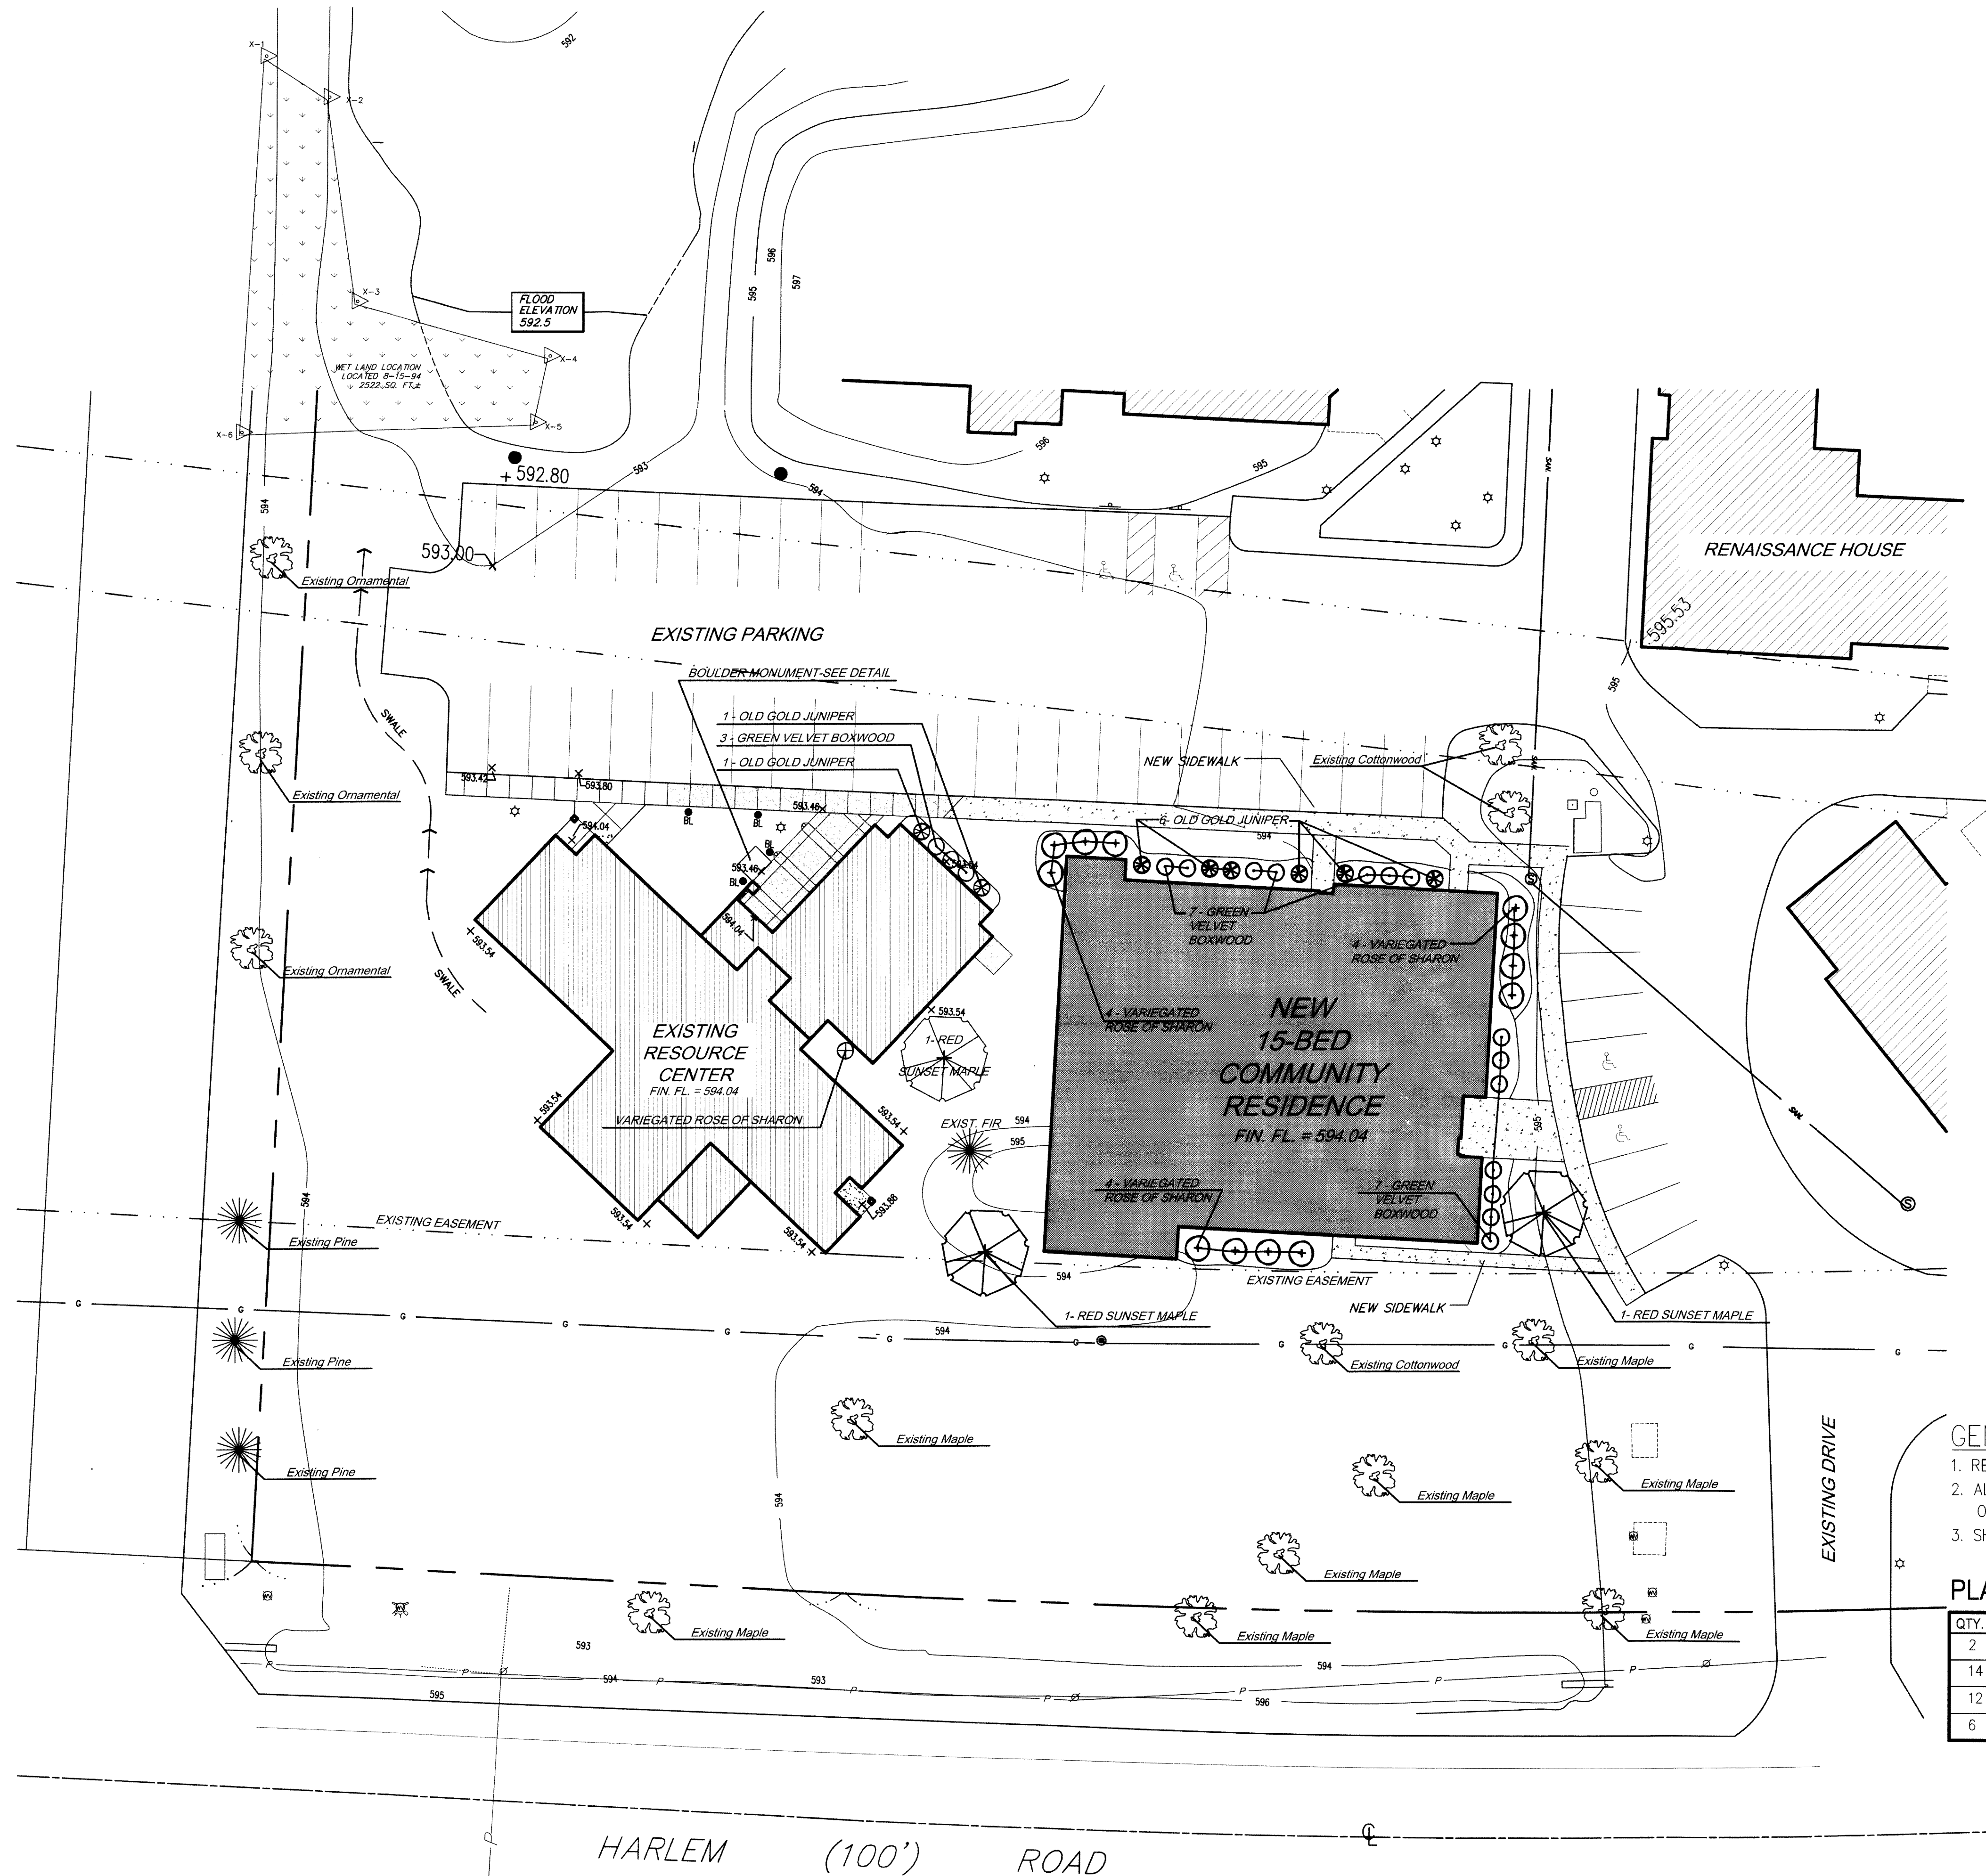

2. Typical Shrub Planting Detail

N.T.S.

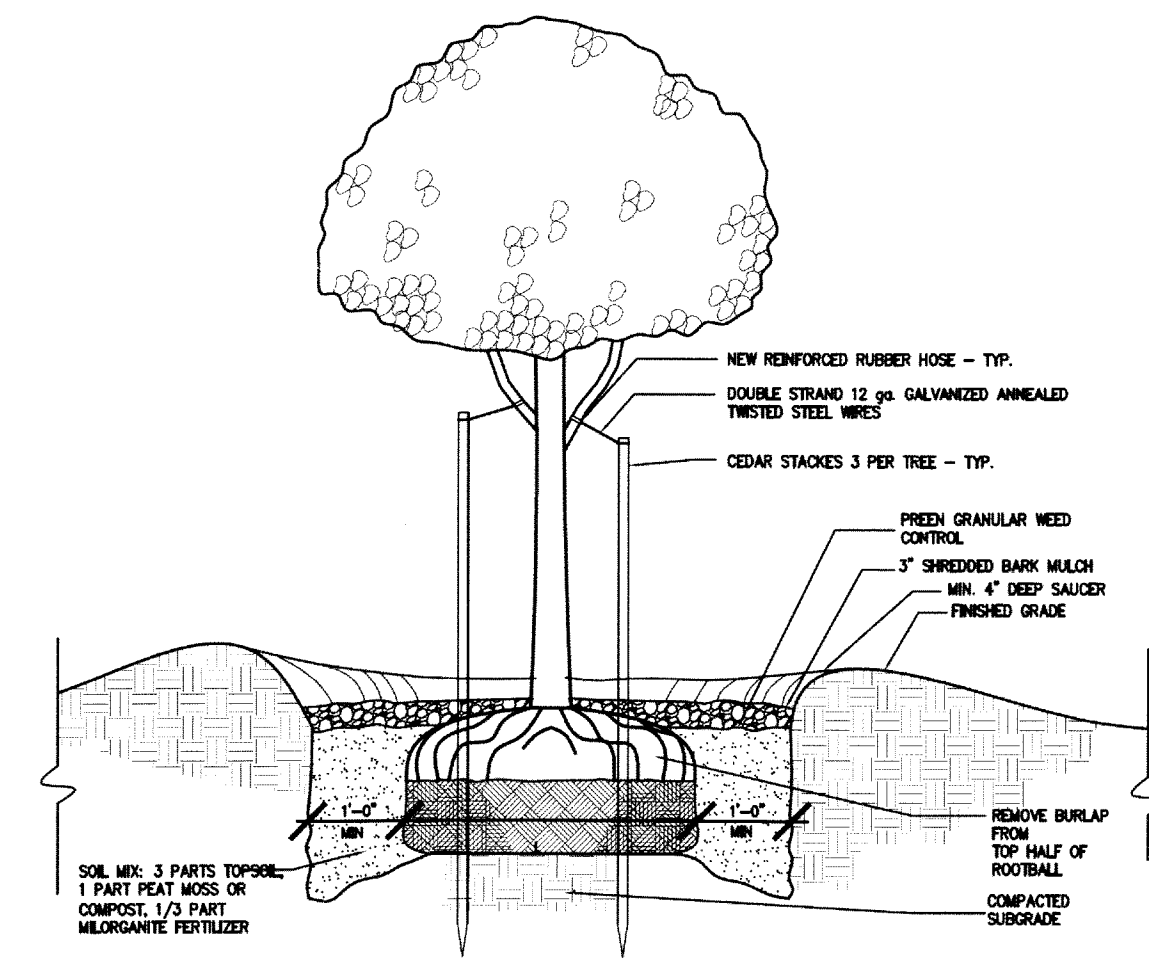

3. Typical Tree Planting Detail

N.T.S.

GENERAL NOTES

1. REGRADE LAWN AREAS AROUND BUILDINGS TO SLOPE TOWARD NEW YARD DRAINS.
2. ALL DISTURBED AREAS NOT OTHERWISE DEVELOPED SHALL RECEIVE SIX (6) INCHES OF TOPSOIL, STARTER LAWN FERTILIZER AND LAWN SEED MIX. REFER TO SPECIFICATIONS.
3. SHRUB BEDS SHALL RECEIVE PREEN AND THREE (3) INCHES IN DEPTH, DARK SHREDDED HARDWOOD BARK MULCH.

PLANT LIST

QTY.	BOTANICAL NAME	COMMON NAME	MIN. SIZE
2	ACER RUBRUM "RED SUNSET"	RED SUNSET MAPLE	2 1/2" CAL.
14	BUXUS "GREEN VELVET"	GREEN VELVET BOXWOOD	24"
12	HIBISCUS SYRIACUS "PURPUREUS VARIEGATUS"	VARIEGATED ROSE OF SHARON	36"
6	JUNIPERUS CHINENSIS "OLD GOLD"	OLD GOLD JUNIPER	24"

1. LANDSCAPE PLAN - NEW WORK

1" = 20'-0"

NO. DATE REMARKS

REVISIONS

CONSULTANTS

FONTANESE
FOLTS
AUBRECHT
ERNST
A PROFESSIONAL CORPORATION
ARCHITECTS

(716) 662-2200
6395 WEST 41AKER STREET
ORCHARD PARK, N.Y. 14127

PROJECT NO. PLAN

DATE 02/22/17

SCALE 1" = 40'-0"

DRAWN BY P.S.D.

DRAWING TITLE

NEW
LANDSCAPE

C:\0003\RCB1-A12.DWG

DRAWING NO.

L-02